


NUMBER	DATE	REVISION	DESCRIPTION

 

105 w oxford st
civil/elevations/renditions

DRAWINGS PROVIDED BY:
MK
Com Liberty Design-Build
Registration # 056430

DATE:

4/24/2023

SCALE:


no scale

SHEET:

C - 1



url: https://beta.phila.gov/Atlas

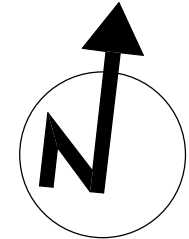

105 W OXFORD ST
PHILADELPHIA, PA 19122-3909

Deeds


Deed information and document transactions for this address. The map faithfully reflects property boundaries as described in recorded deeds including multiple types of easements. The property boundaries depicted on the map are for reference only and should not be used in place of the recorded deed or land survey. Source: Department of Records

There is 1 active parcel at this address.


#parcels

Parcel Details


Map Registry # 012N210098
Parcel Address 105 W OXFORD ST
Status Active

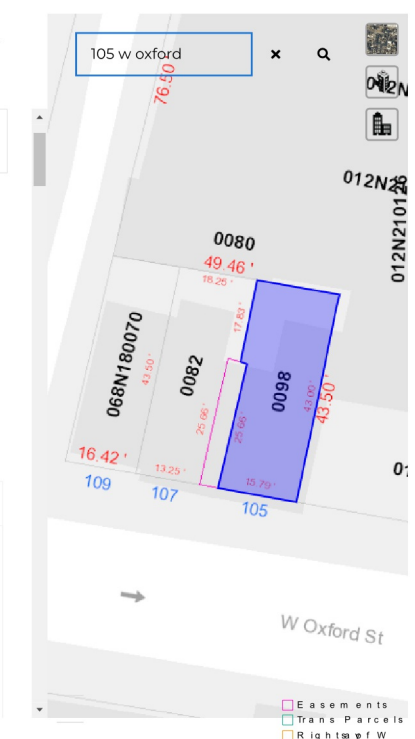


Feedback (url: https://beta.phila.gov/Atlas/Feedback_Form)

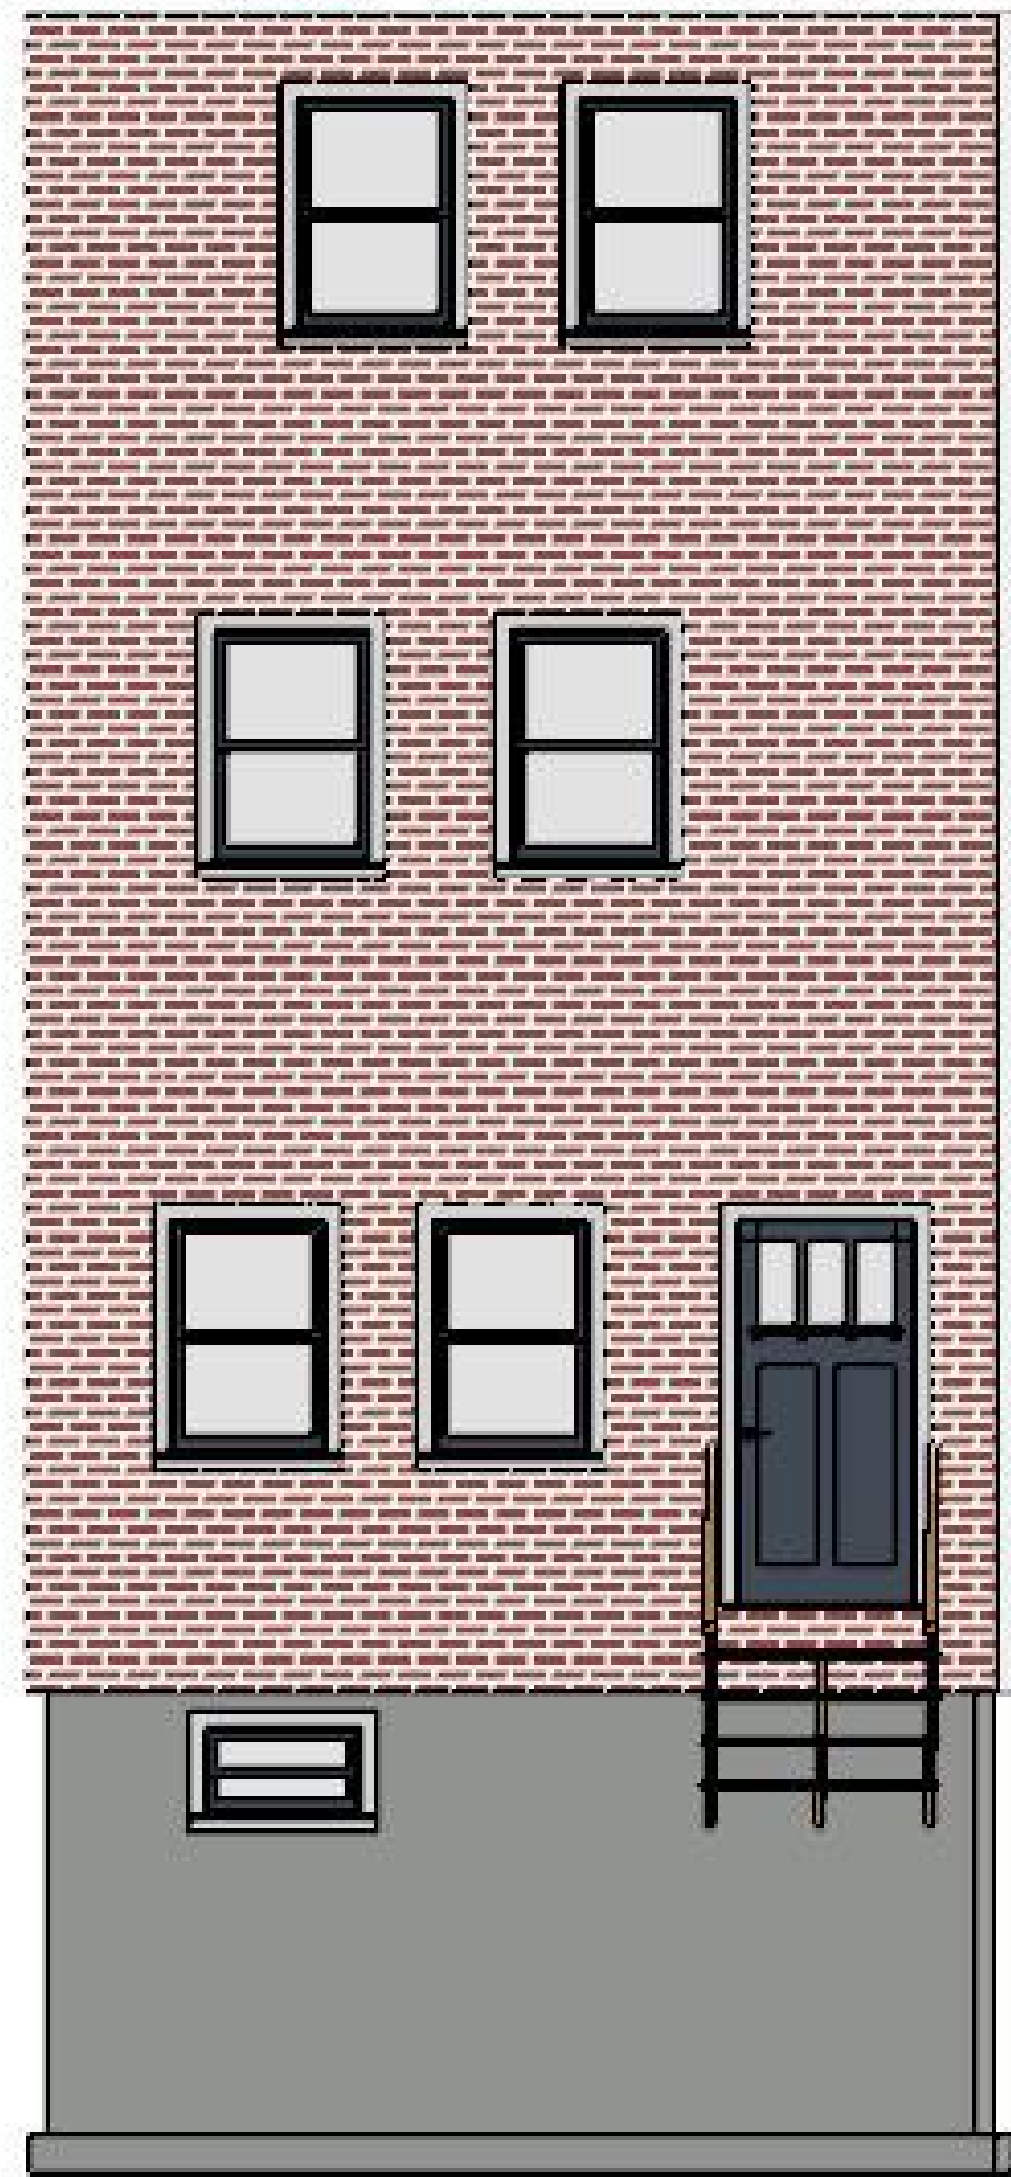


front elevation

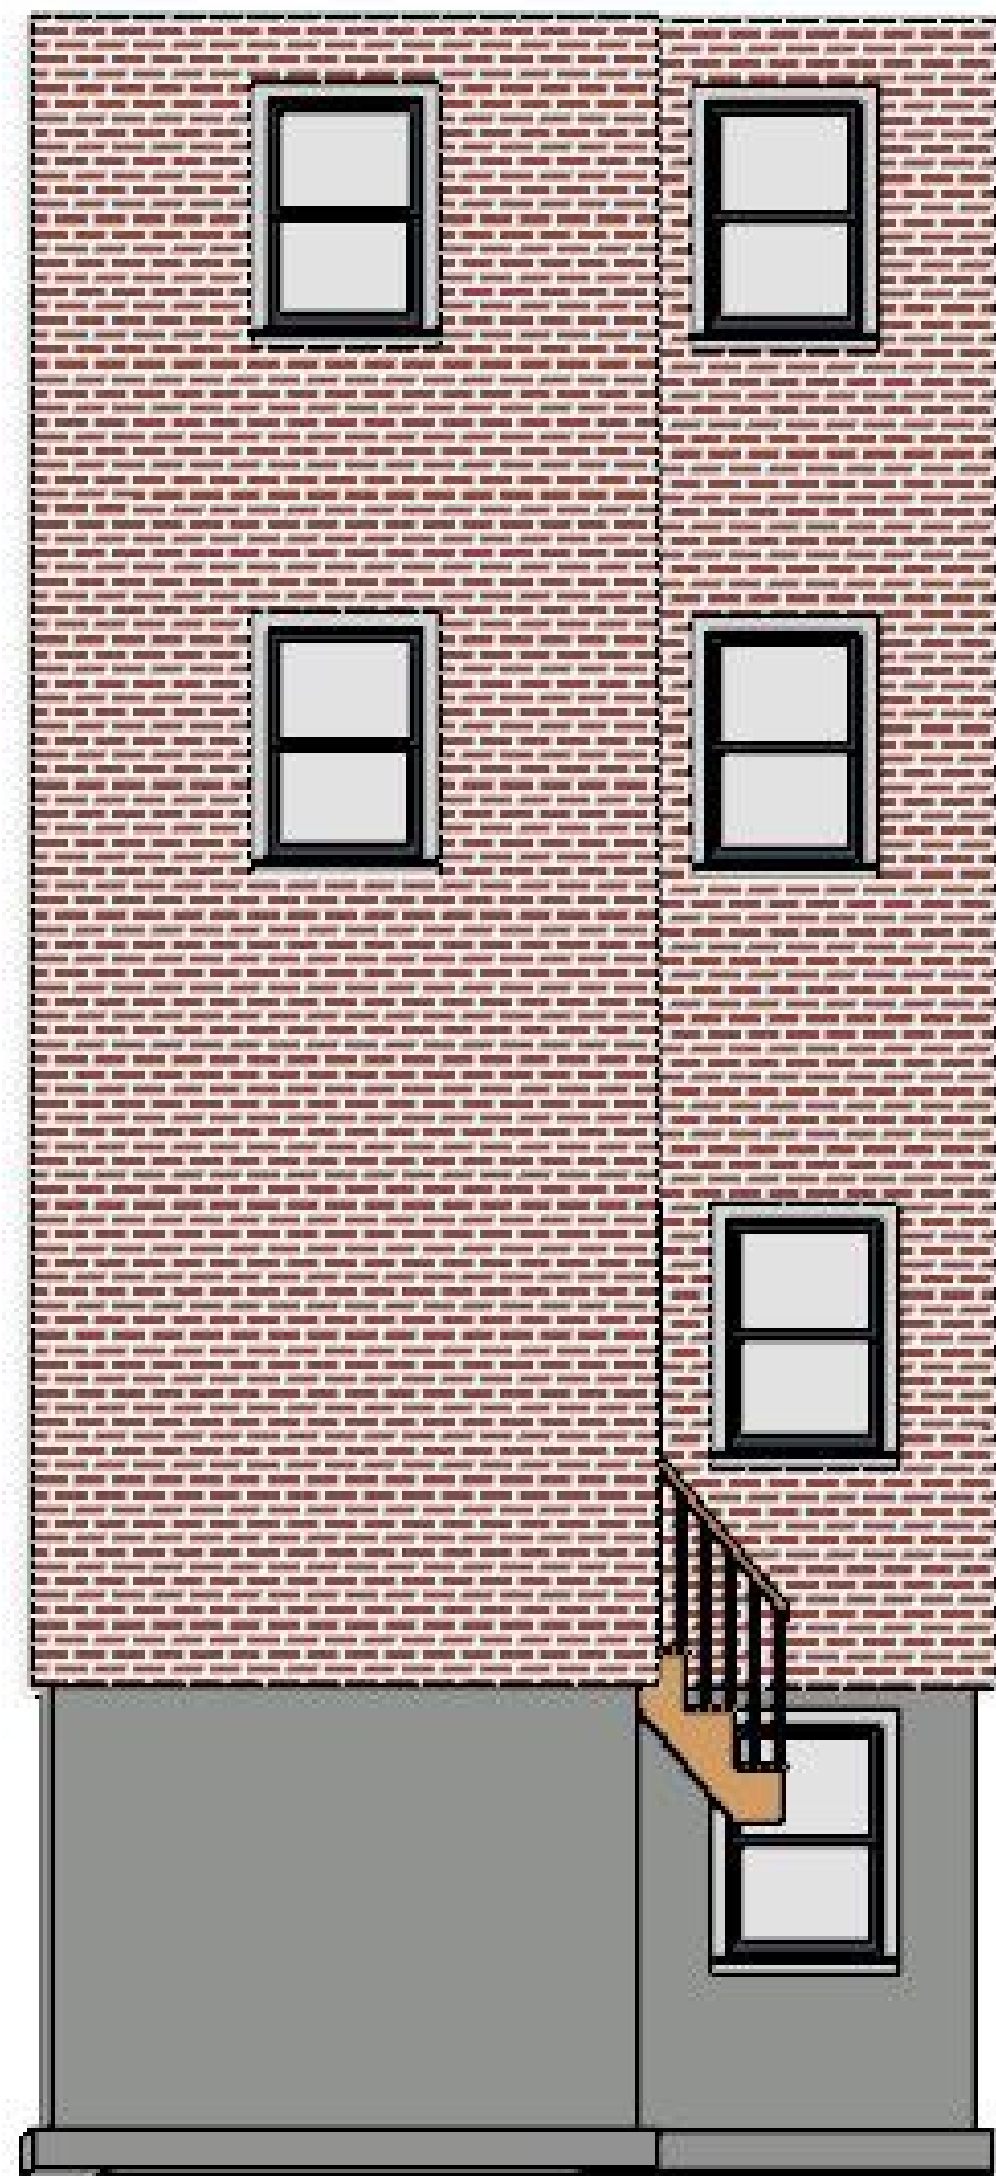


rear elevation

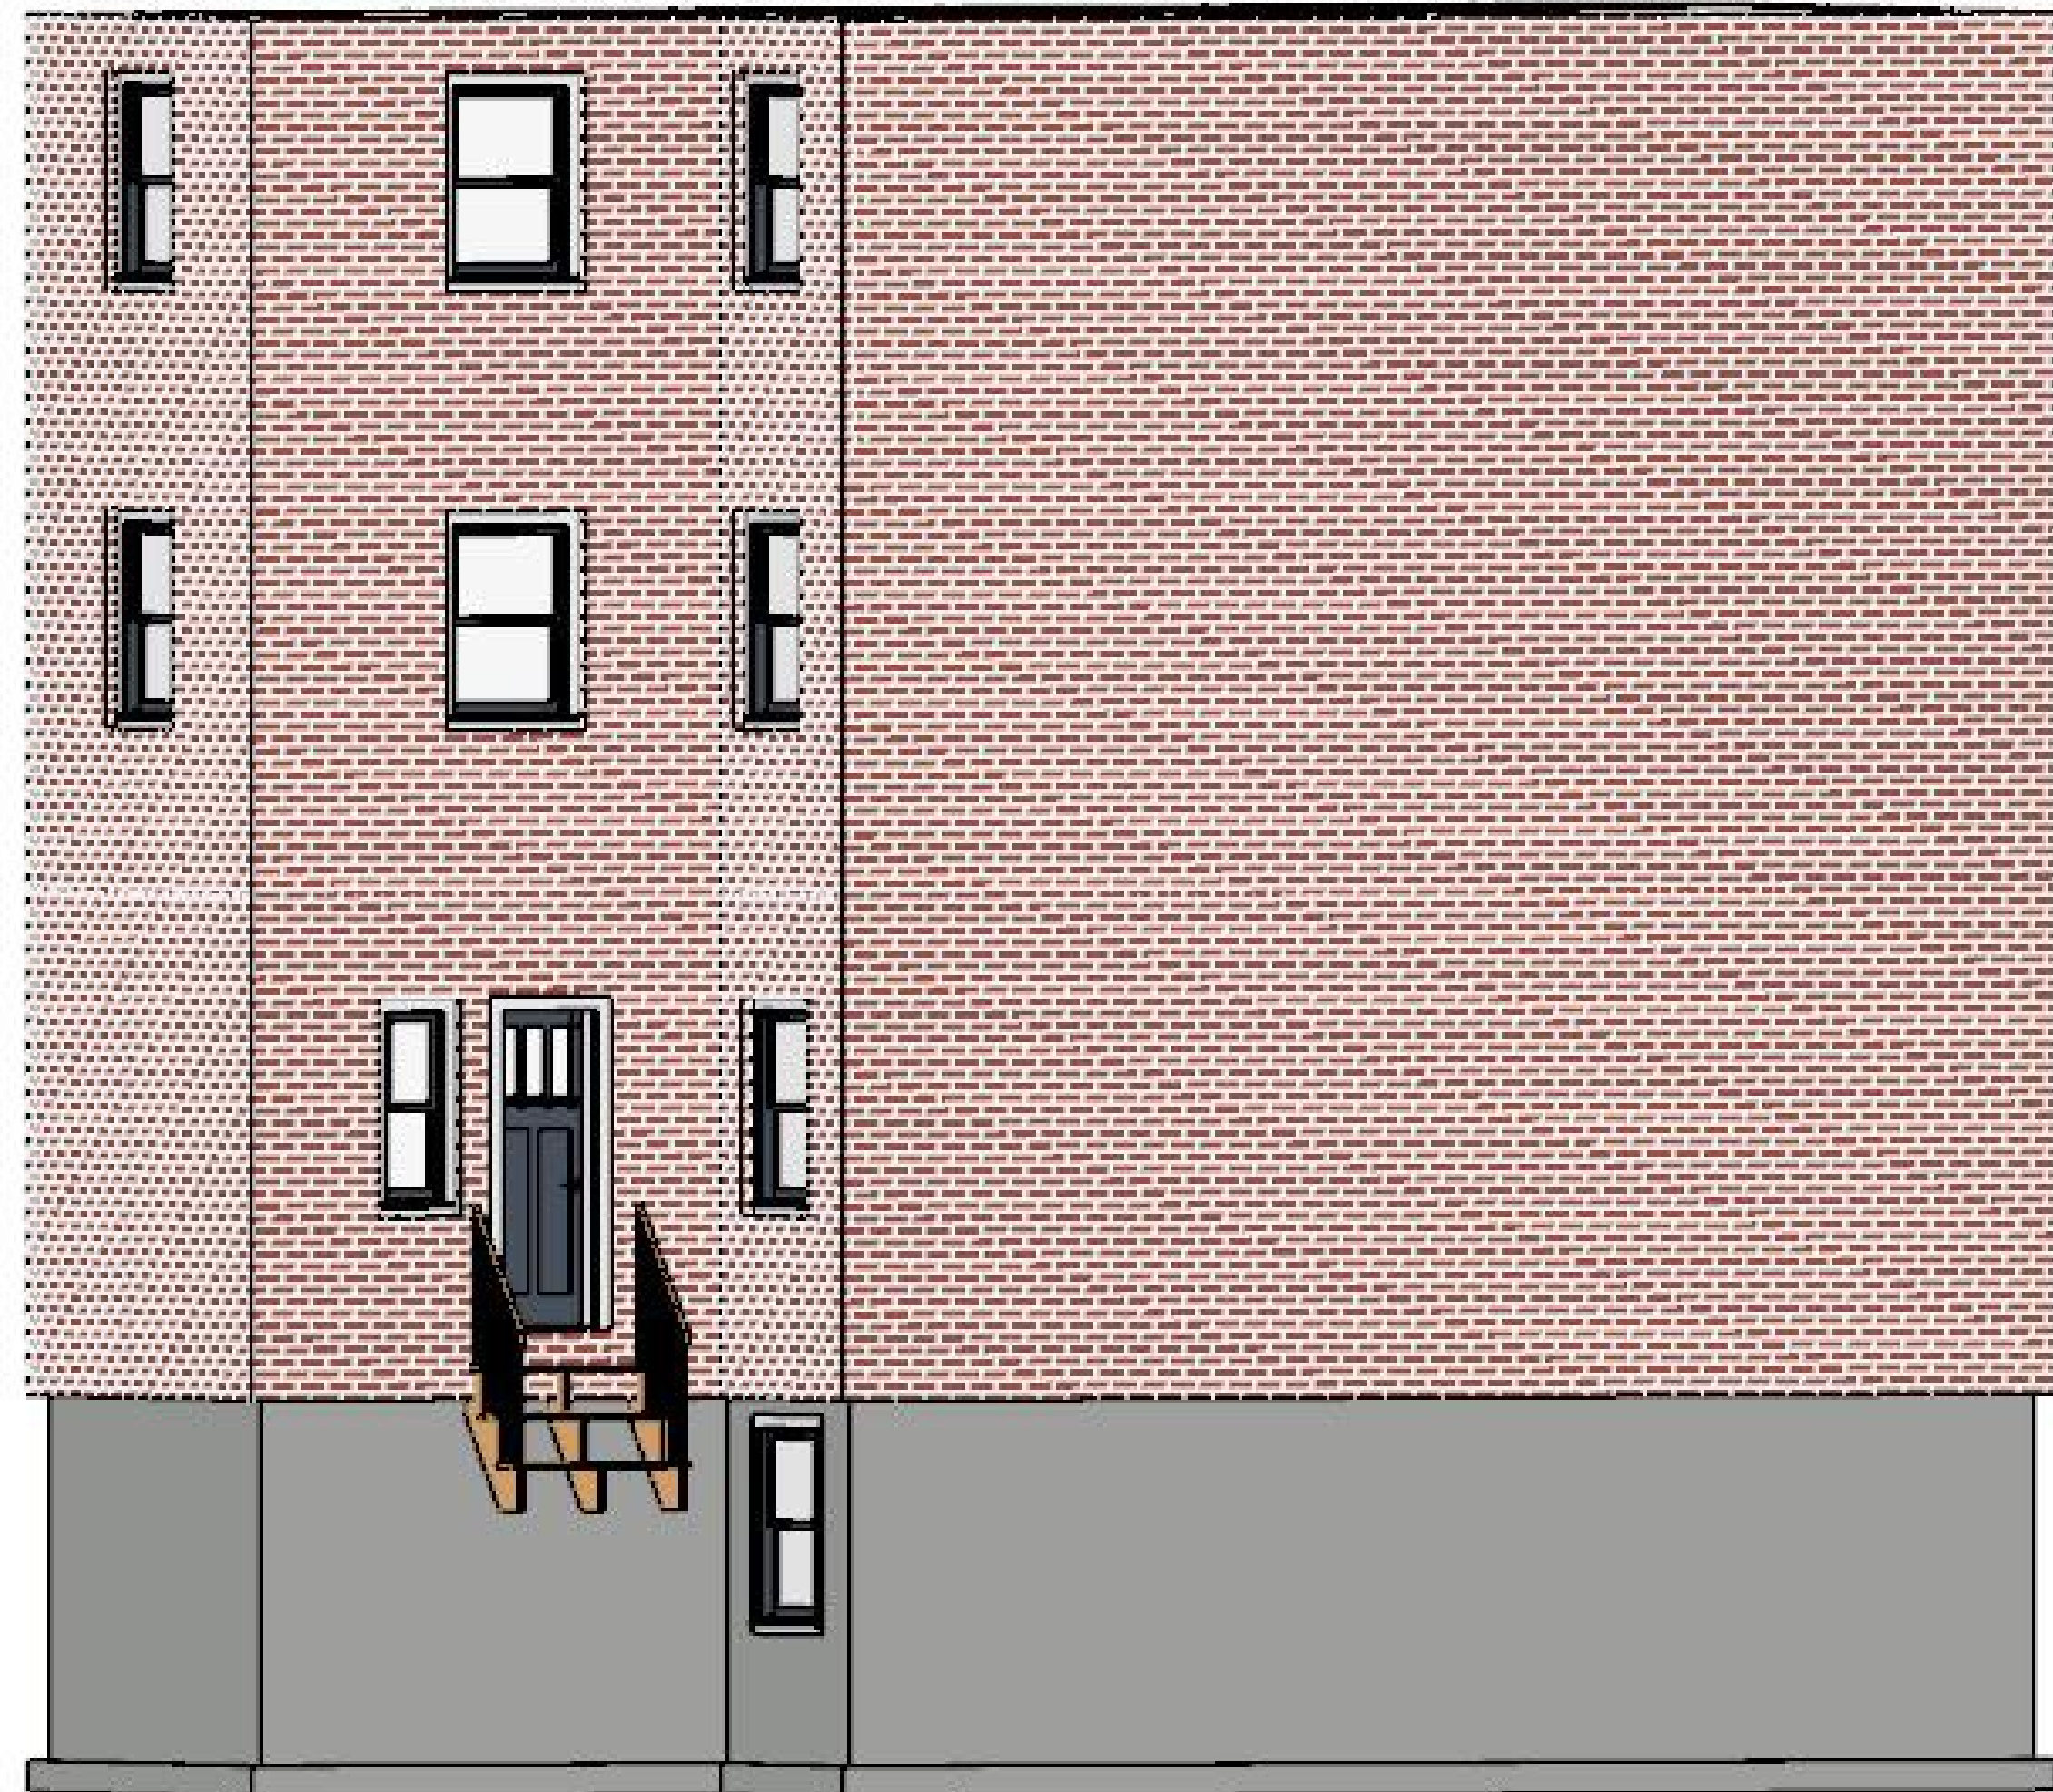

rendition

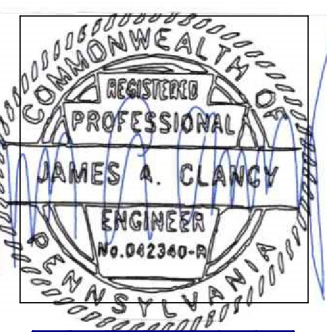

NUMBER	DATE	REVISION TABLE	REVISOR	DESCRIPTION

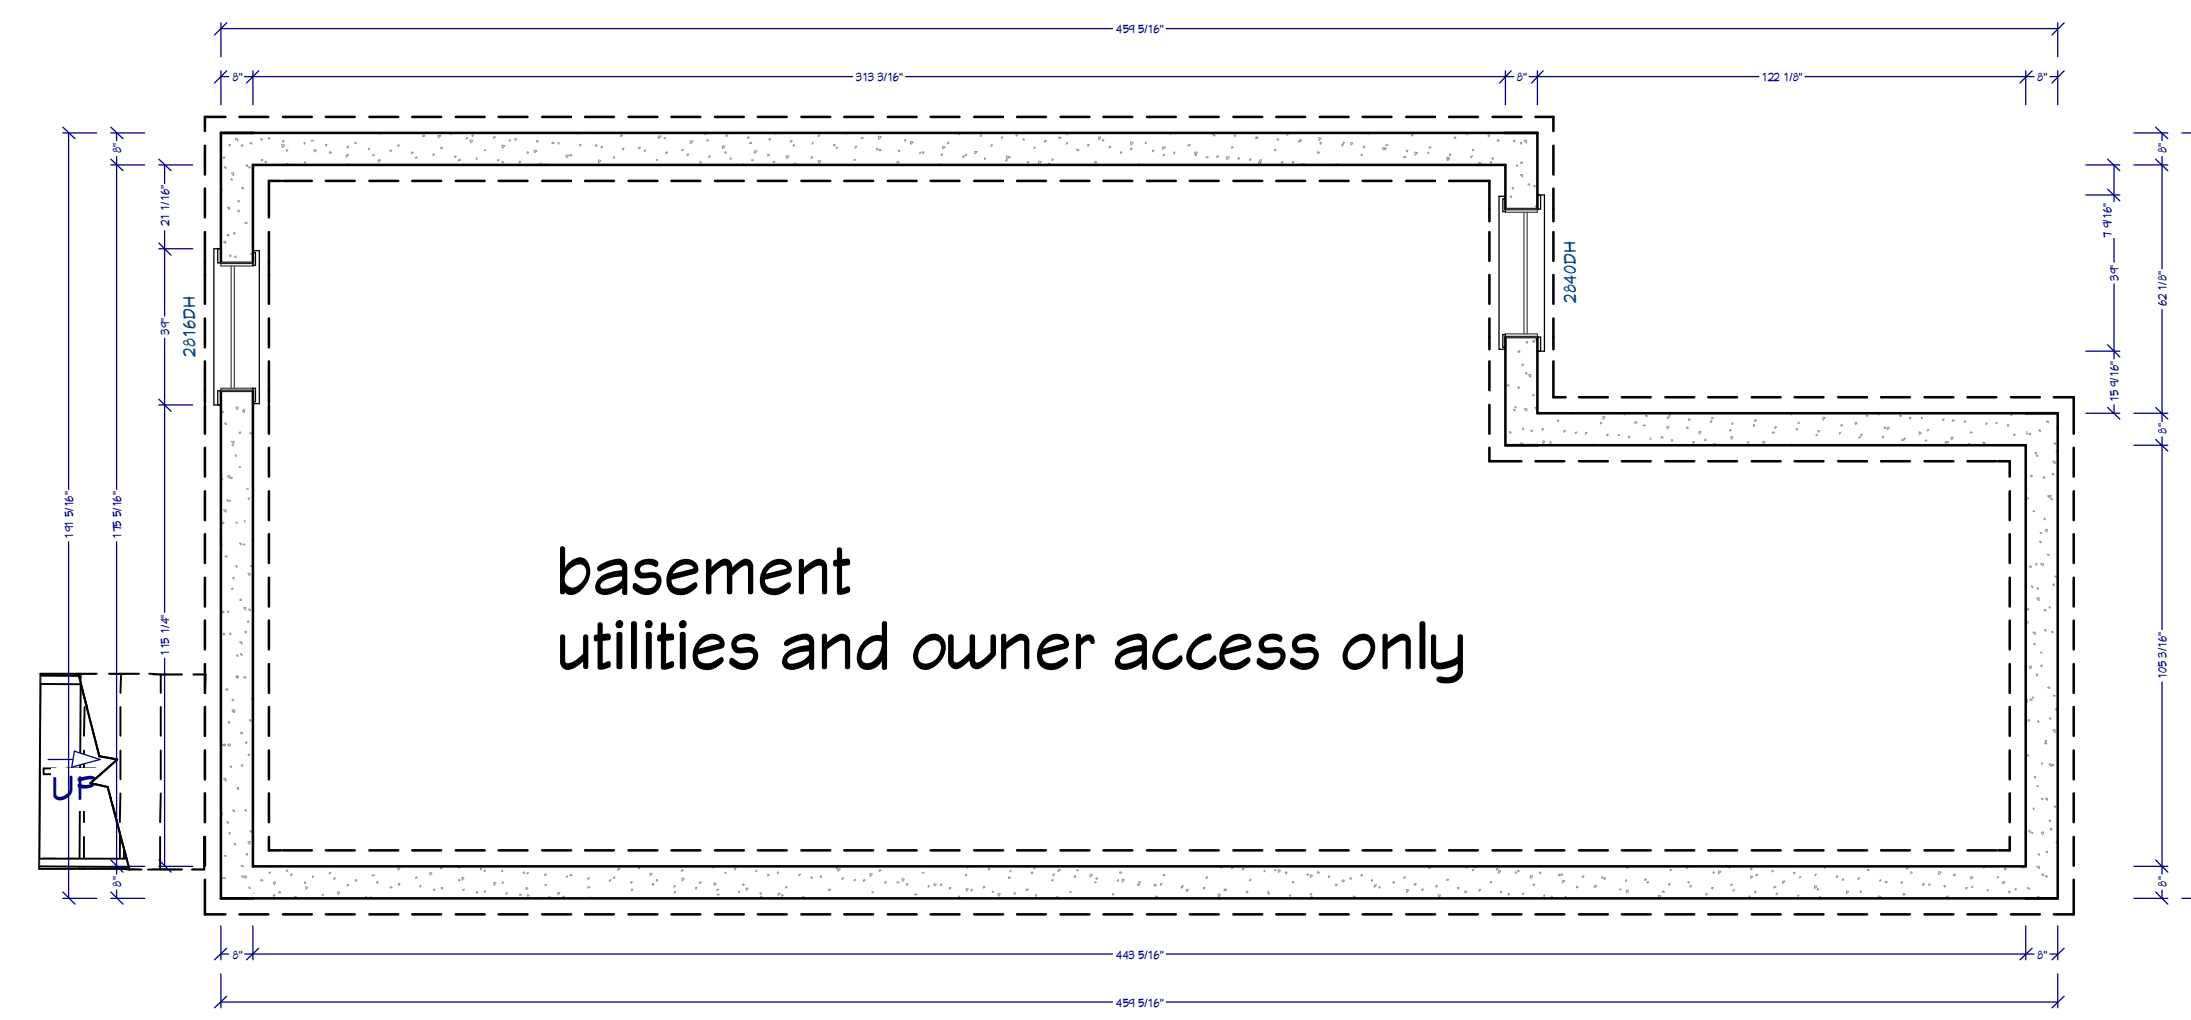

BASEMENT/FOUNDATION
547 SQ. FT.

Foundation

105 w oxford st
foundation

DRAWINGS PROVIDED BY:
MK
Com Liberty Design Build
Registration # 056430

DATE:


4/24/2023

SCALE:


1/4" = 1'

SHEET:

A - 1

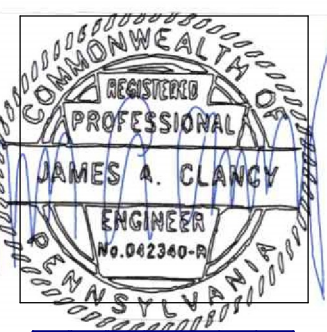

NUMBER	DATE	REVISION TABLE	REVISOR	DESCRIPTION

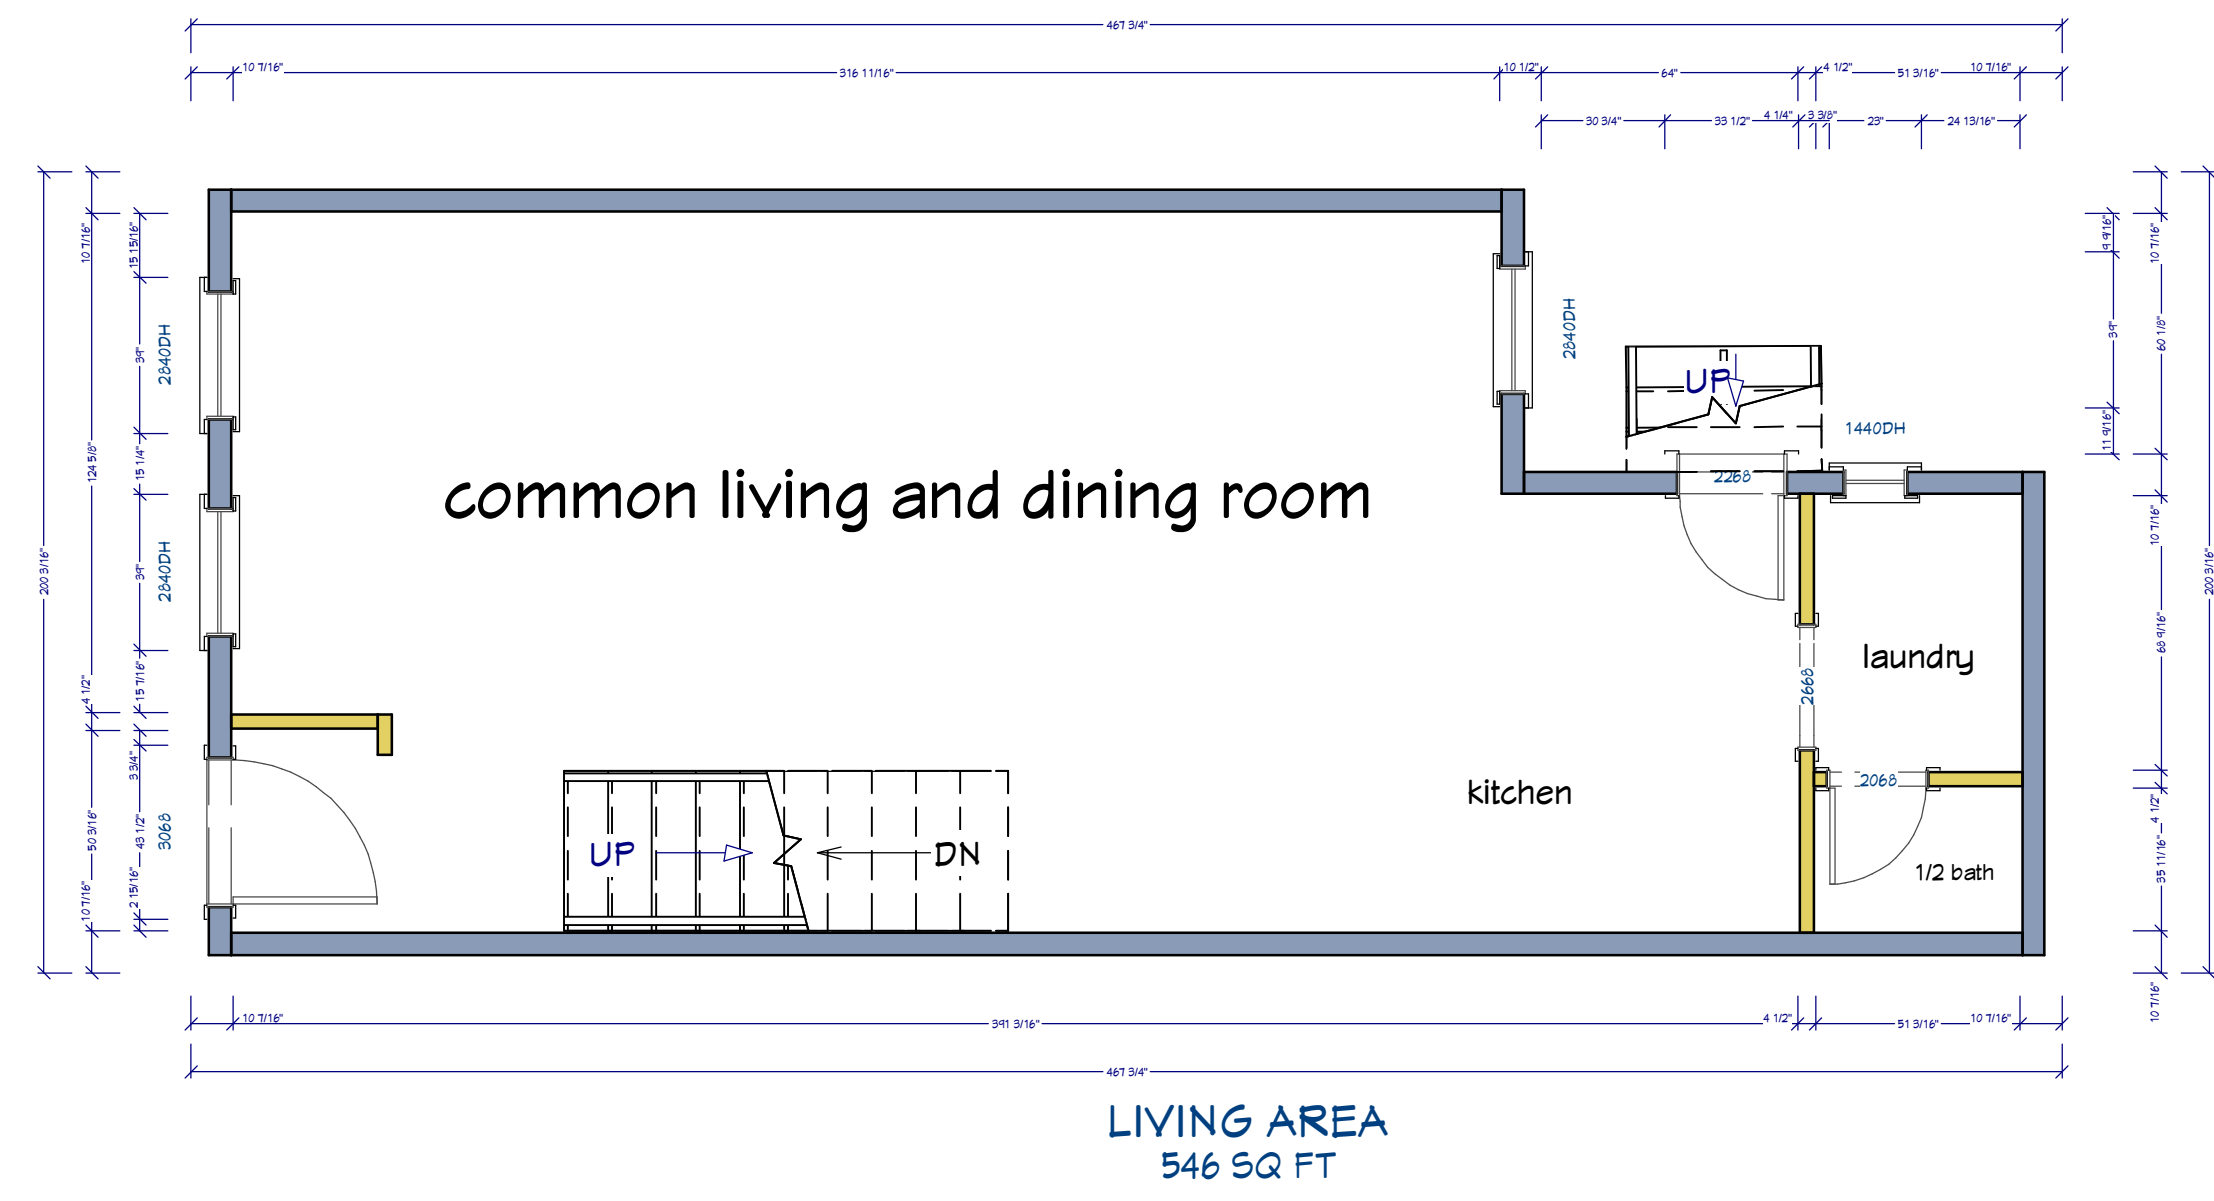

1st Floor

105 w oxford st
1st floor

DRAWINGS PROVIDED BY:
MK
Com Liberty Design Build
Registration # 056430

DATE:


4/24/2023

SCALE:


1/4" = 1'

SHEET:

A - 2

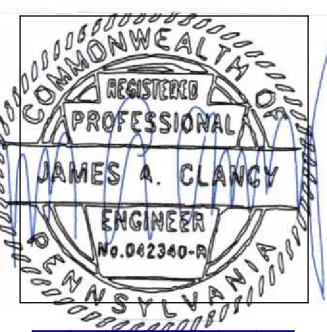

NUMBER	DATE	REVISION TABLE	REVISOR	DESCRIPTION

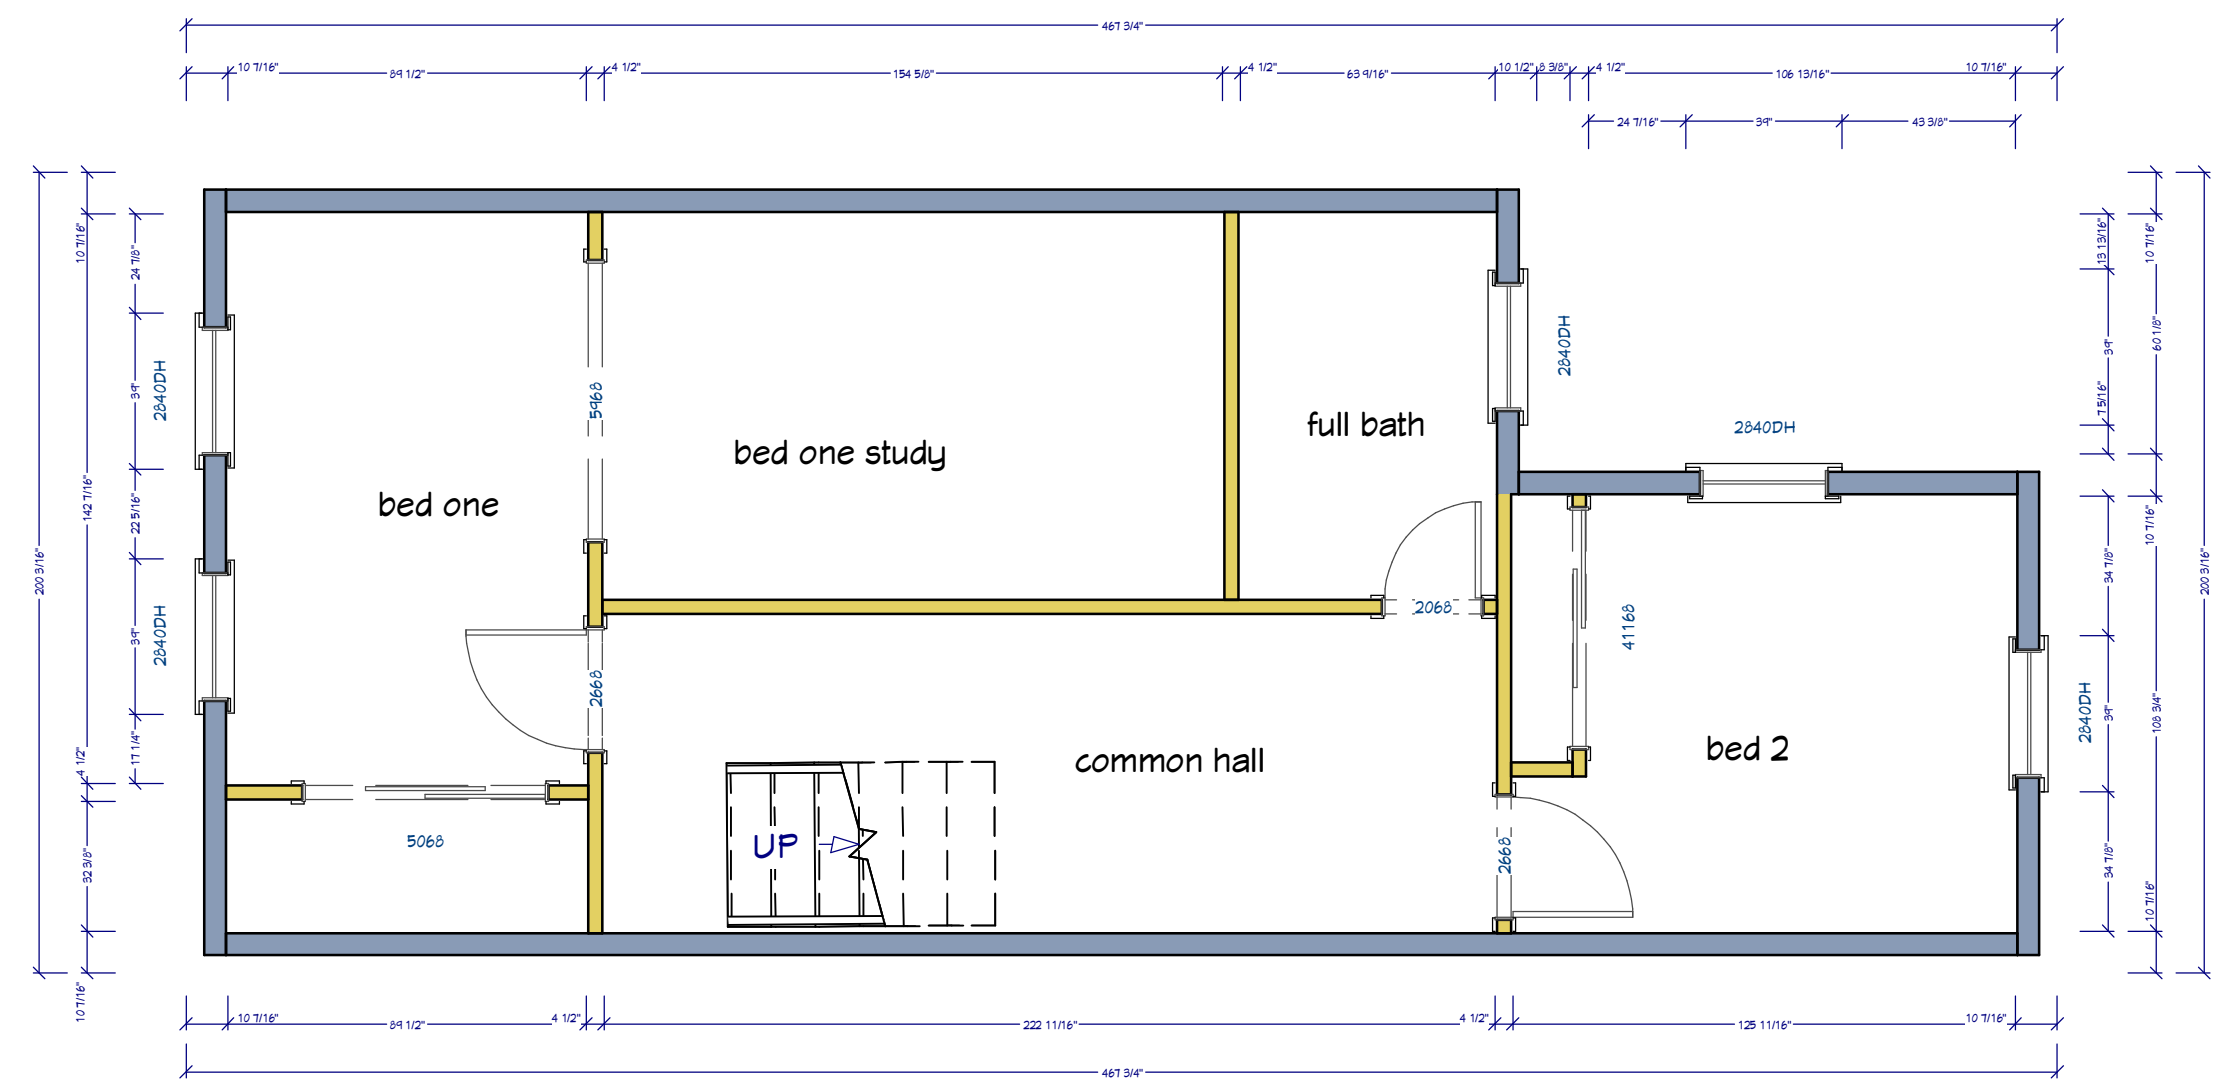

LIVING AREA
546 SQ FT

2nd Floor

105 w oxford st
2nd floor

DRAWINGS PROVIDED BY:
MK
Com Liberty Design Build
Registration # 056430

DATE:


4/24/2023

SCALE:


1/4" = 1'

SHEET:

A - 3

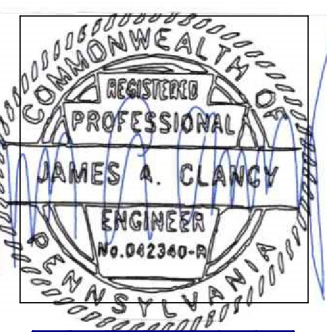

NUMBER	DATE	REVISION TABLE	REVISOR	DESCRIPTION

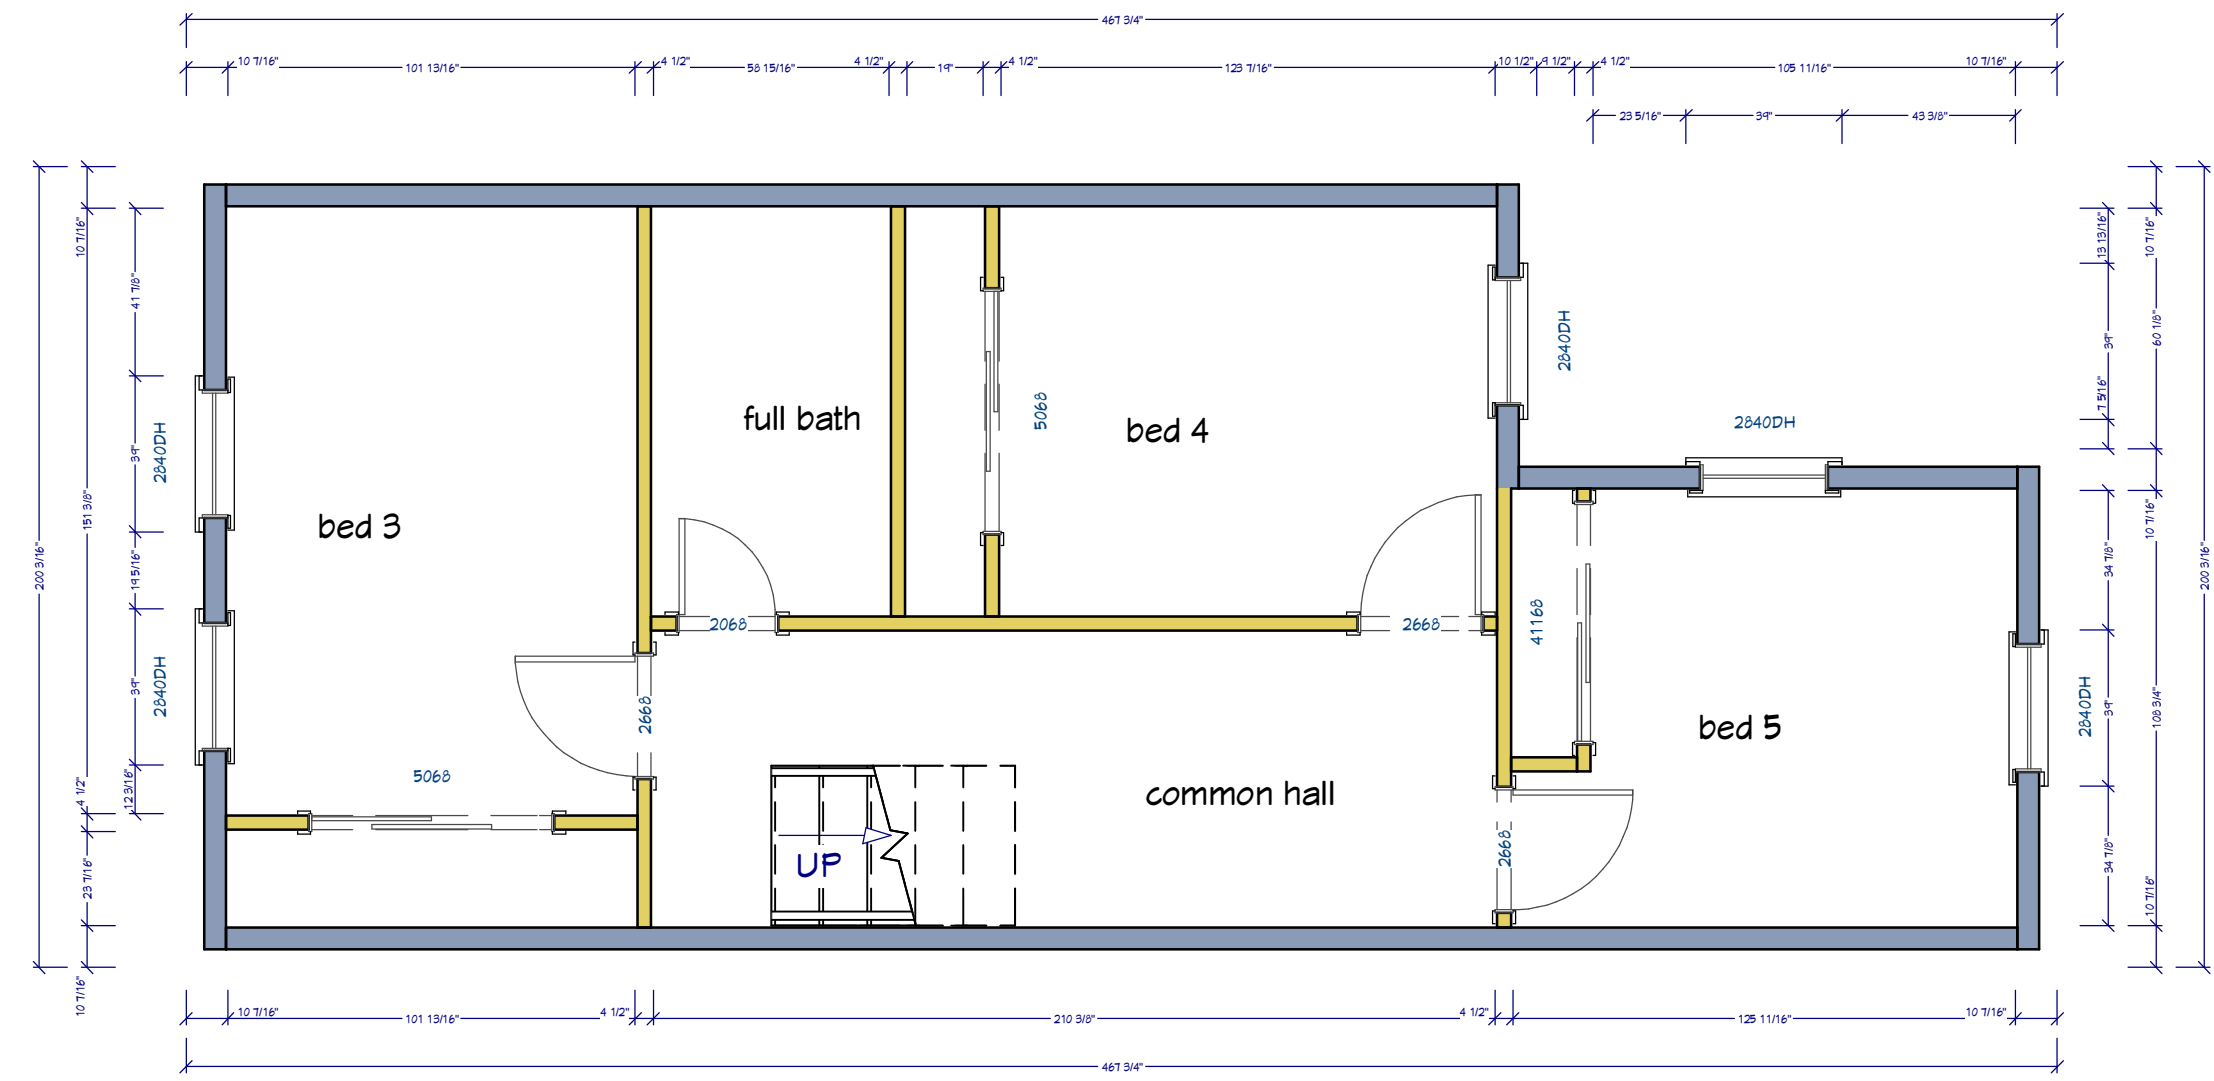

LIVING AREA
546 SQ FT

3rd Floor

105 w oxford st
3rd floor

DRAWINGS PROVIDED BY:
MK
Com Liberty Design Build
Registration # 056430

DATE:


4/24/2023

SCALE:

1/4" = 1'

SHEET:

A - 5

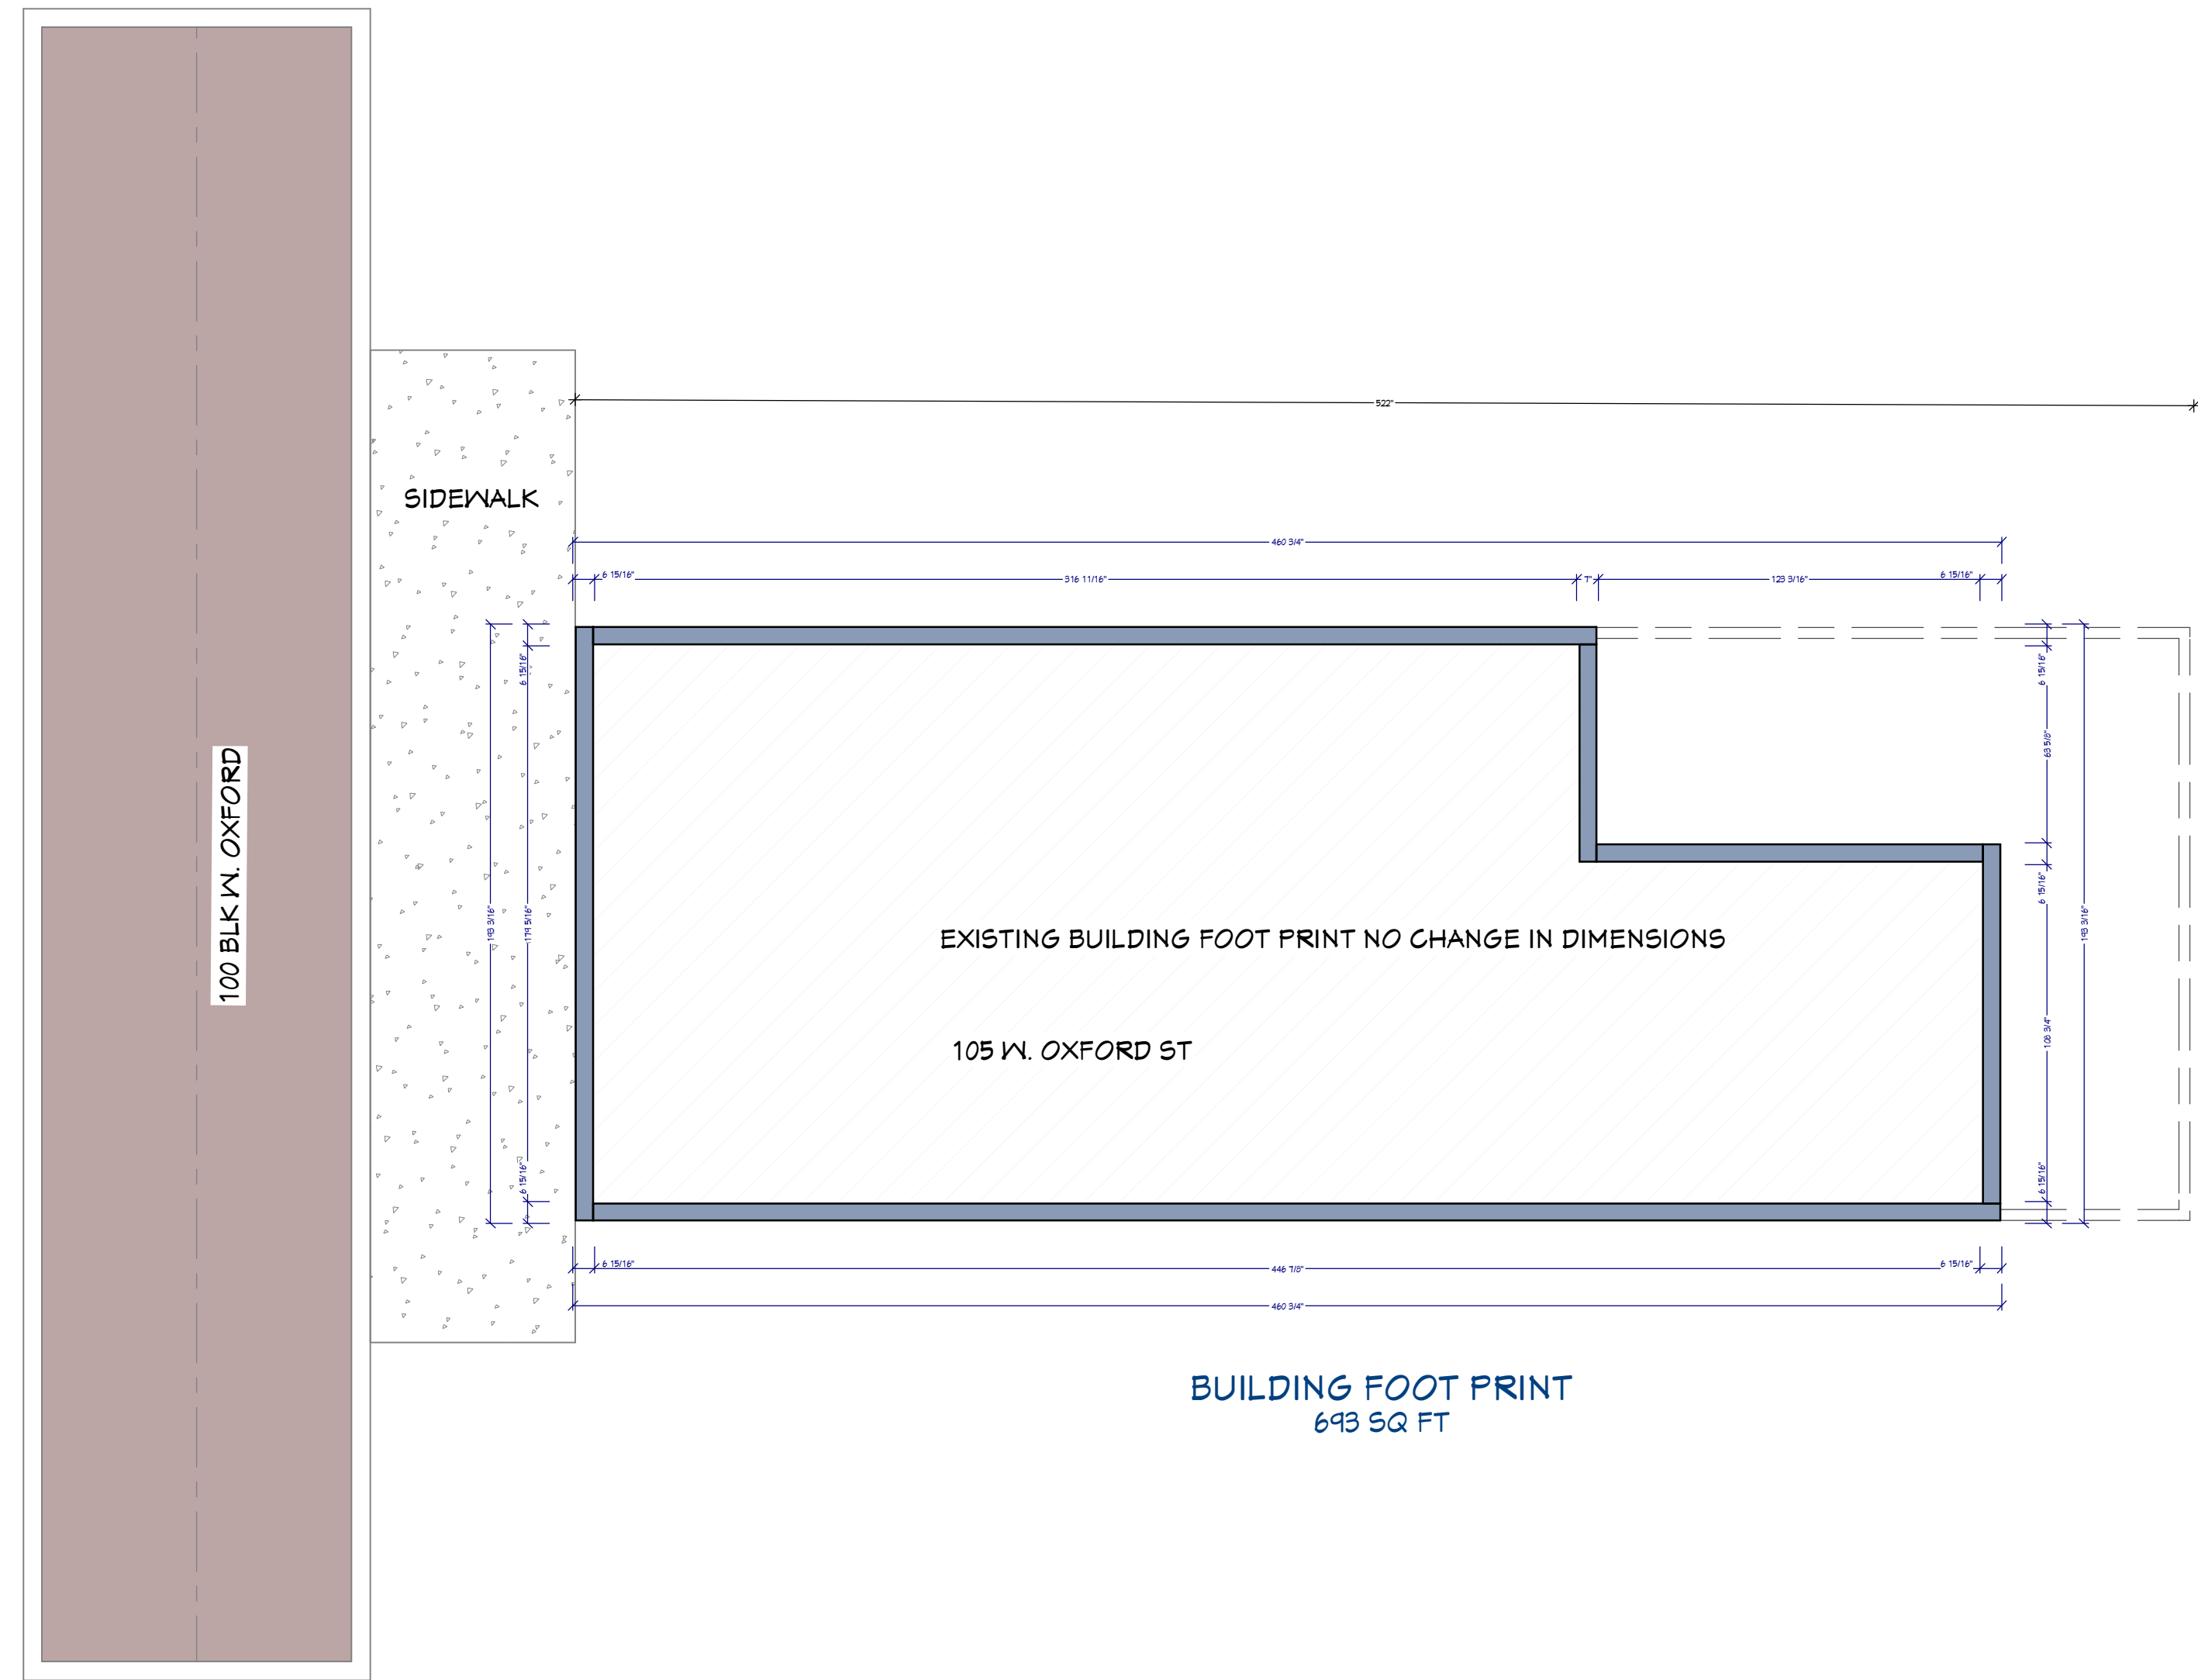

DENOTES PROPERTY LINE
- - - - -

NUMBER	DATE	REVISION	TABLE	DESCRIPTION

105 W Oxford St
plot plan

DRAWINGS PROVIDED BY:
K/K
Corn Liberty Design Build
Registration # 056450

DATE:

4/24/2023

SCALE:

1/4" = 1'

SHEET:

Z - 1