



0 Basement  
1/8" = 1'-0"



1 First Floor  
1/8" = 1'-0"

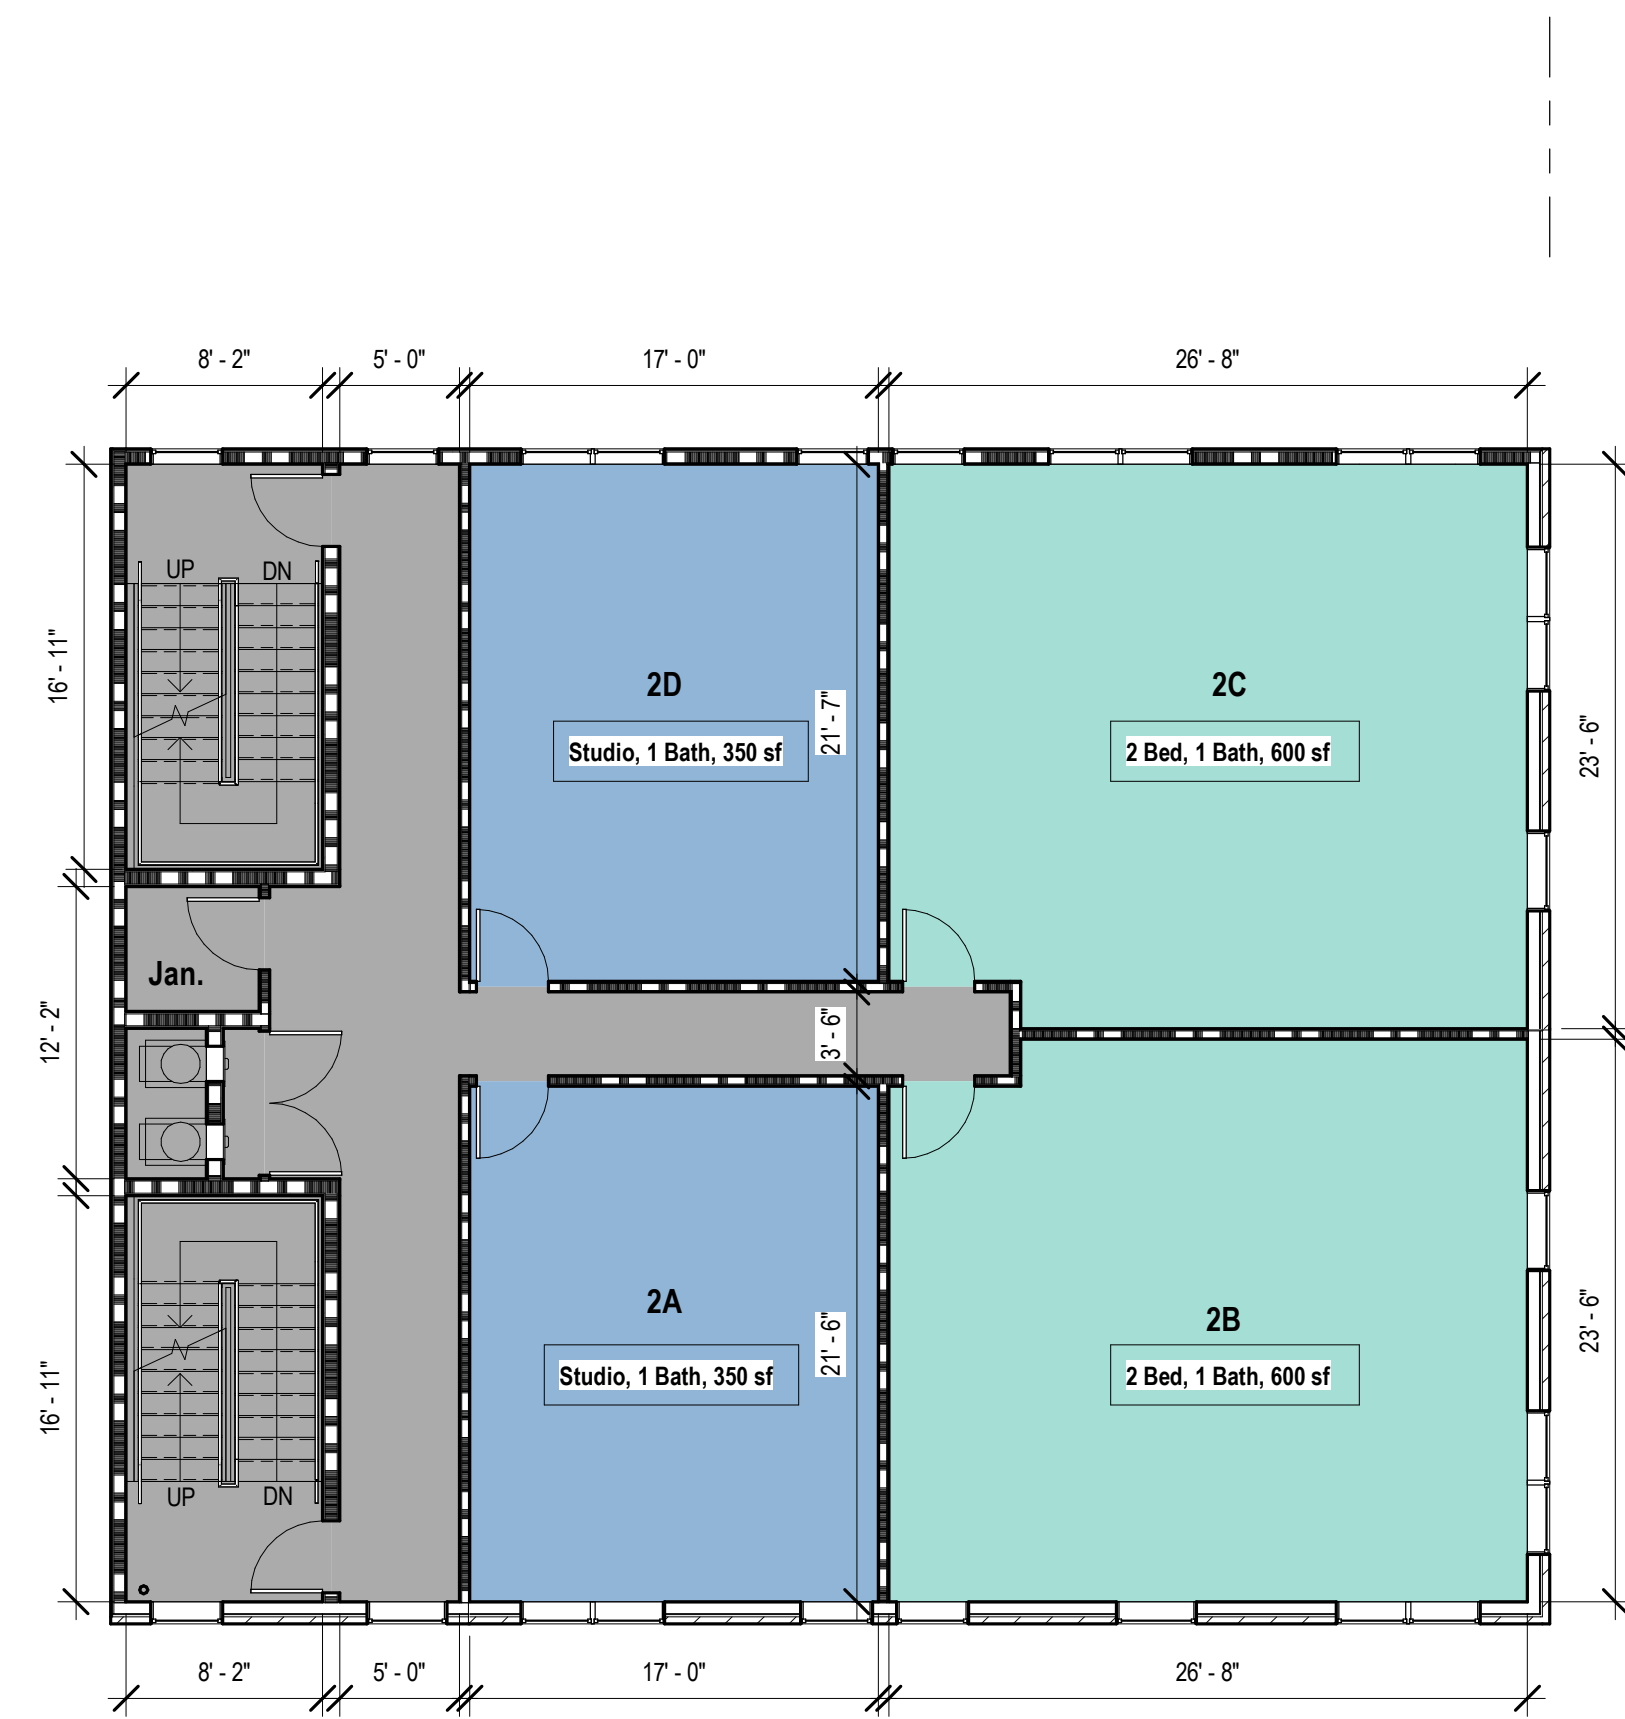


2 Second Floor  
1/8" = 1'-0"

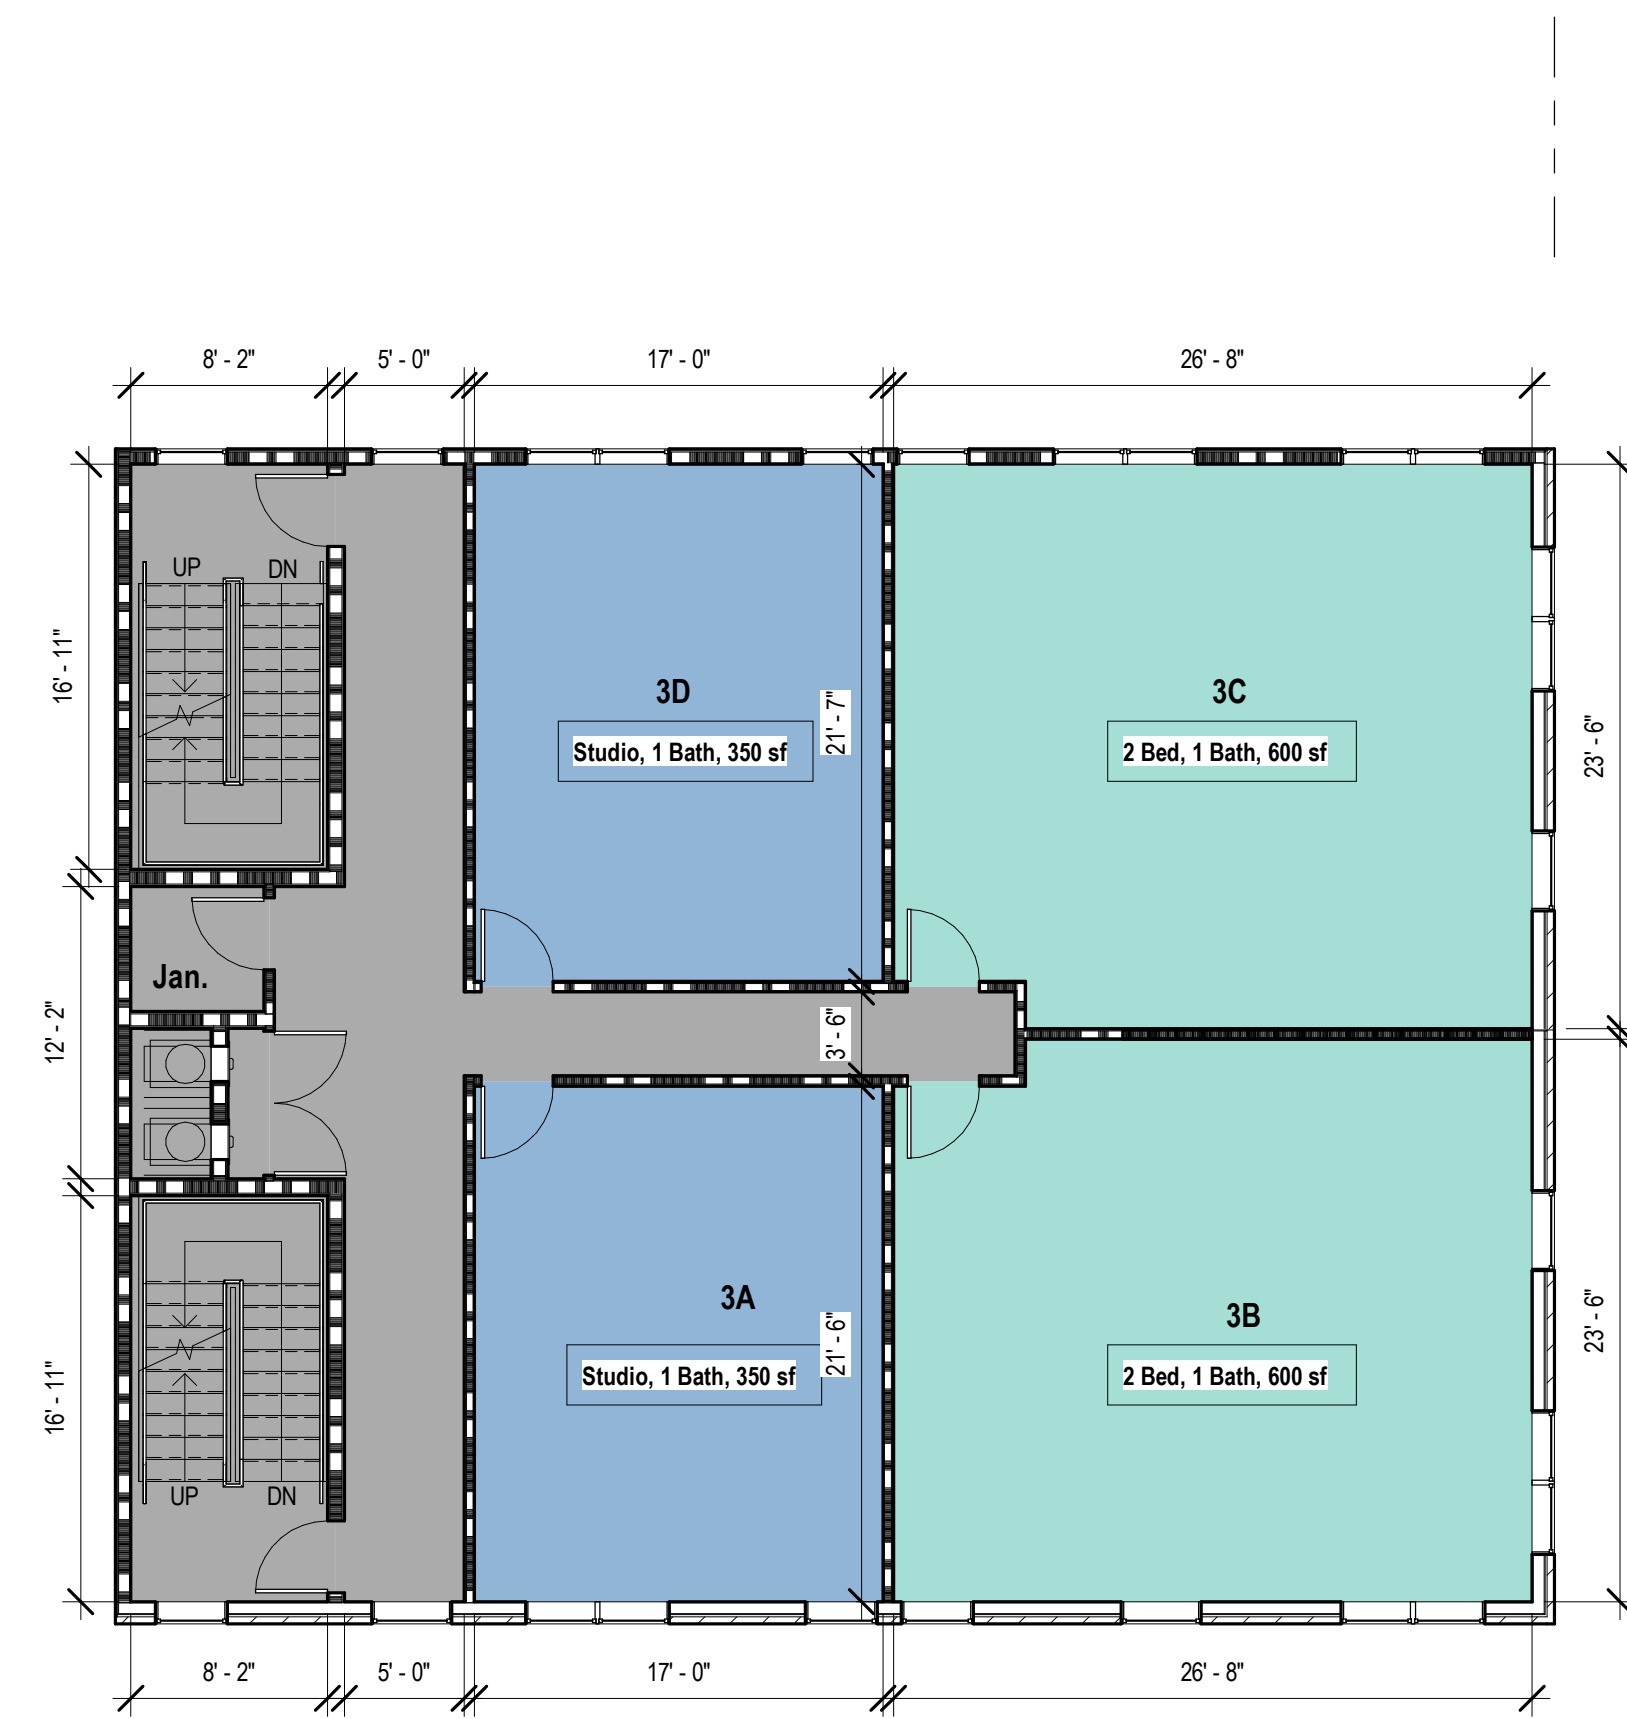


3 Third Floor  
1/8" = 1'-0"


Unit Count:  
 (8) 1 Bed, 1 Bath  
 (4) 2 Bed, 1 Bath  
 (4) Studio, 1 Bath  
 Total: 16 Units, 20 Beds, 16 Baths  
 All ground-floor units ANSI Type B compliant

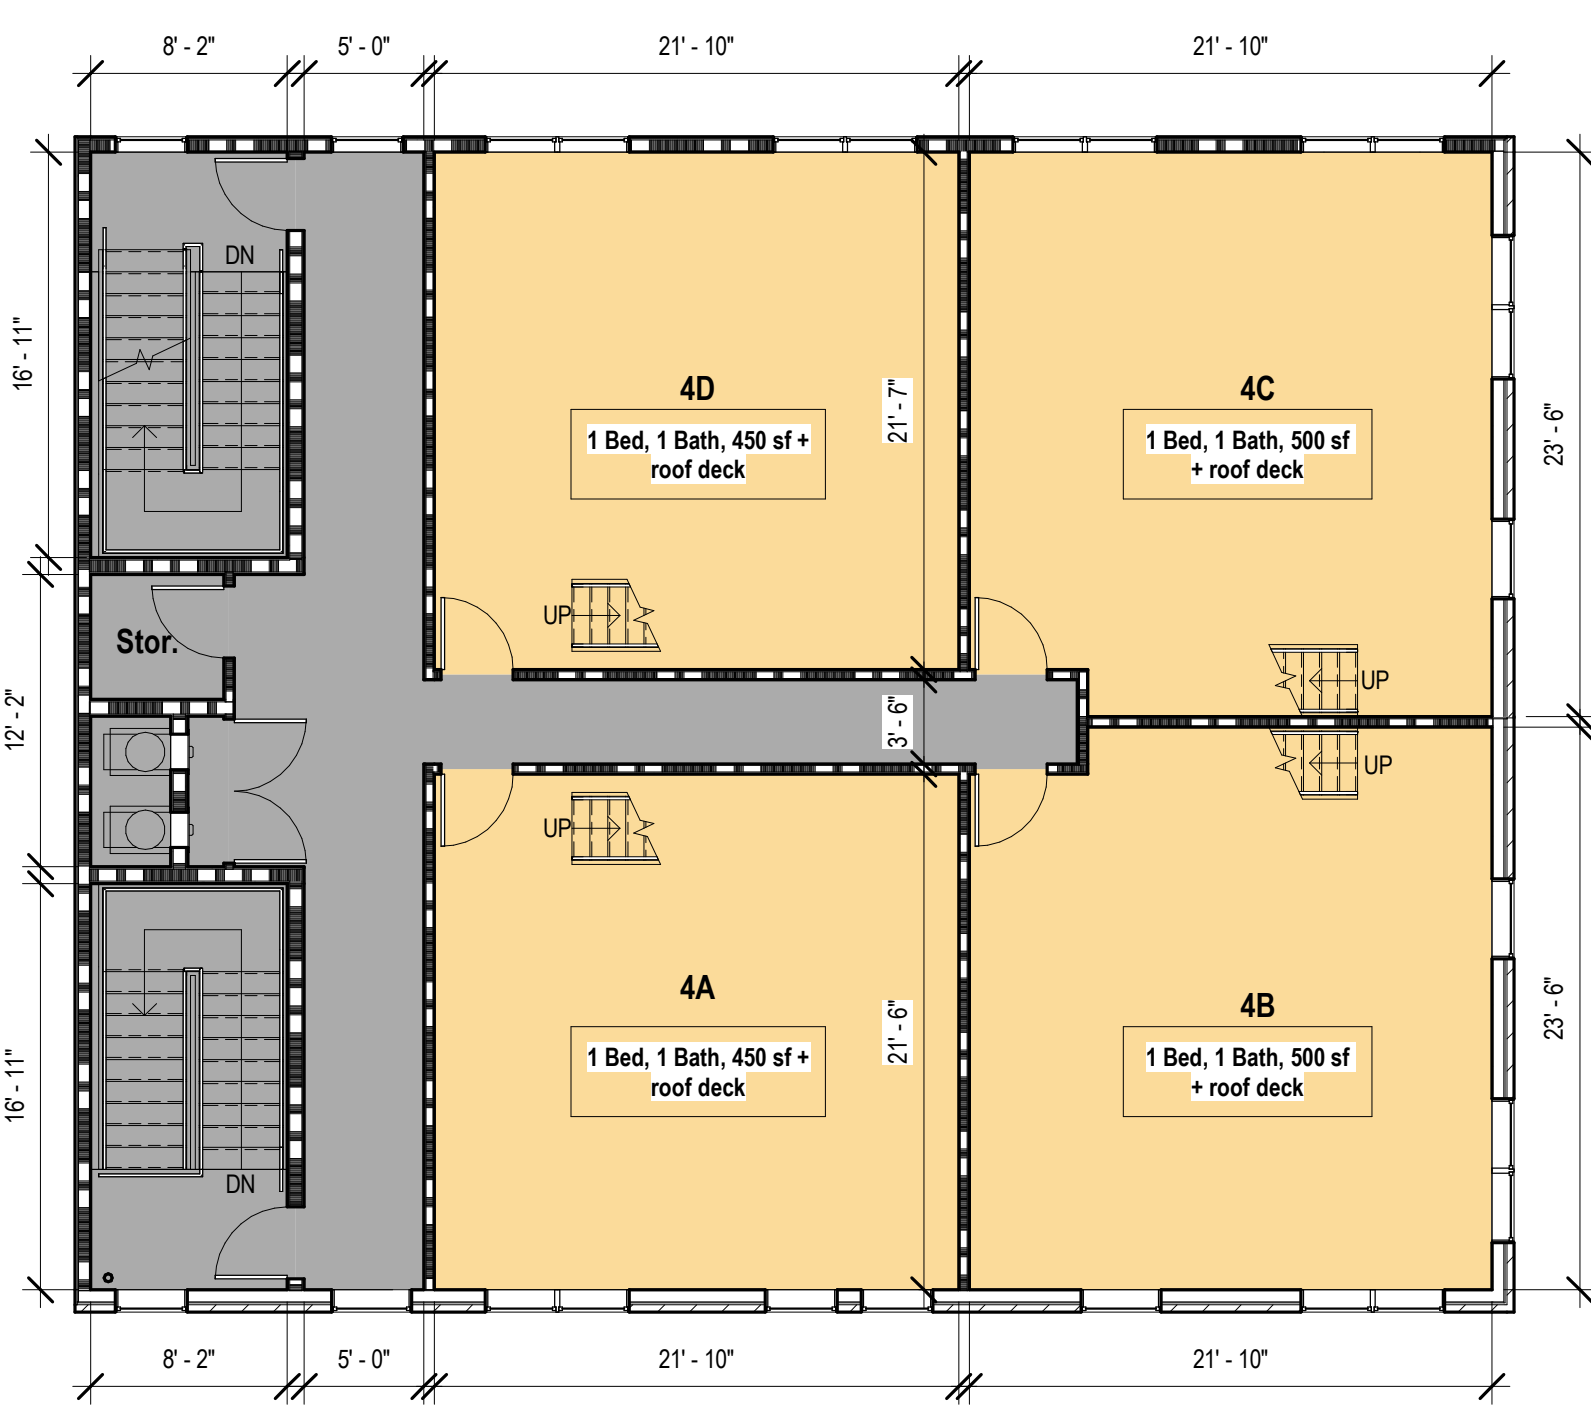

4 Fourth Floor  
1/8" = 1'-0"

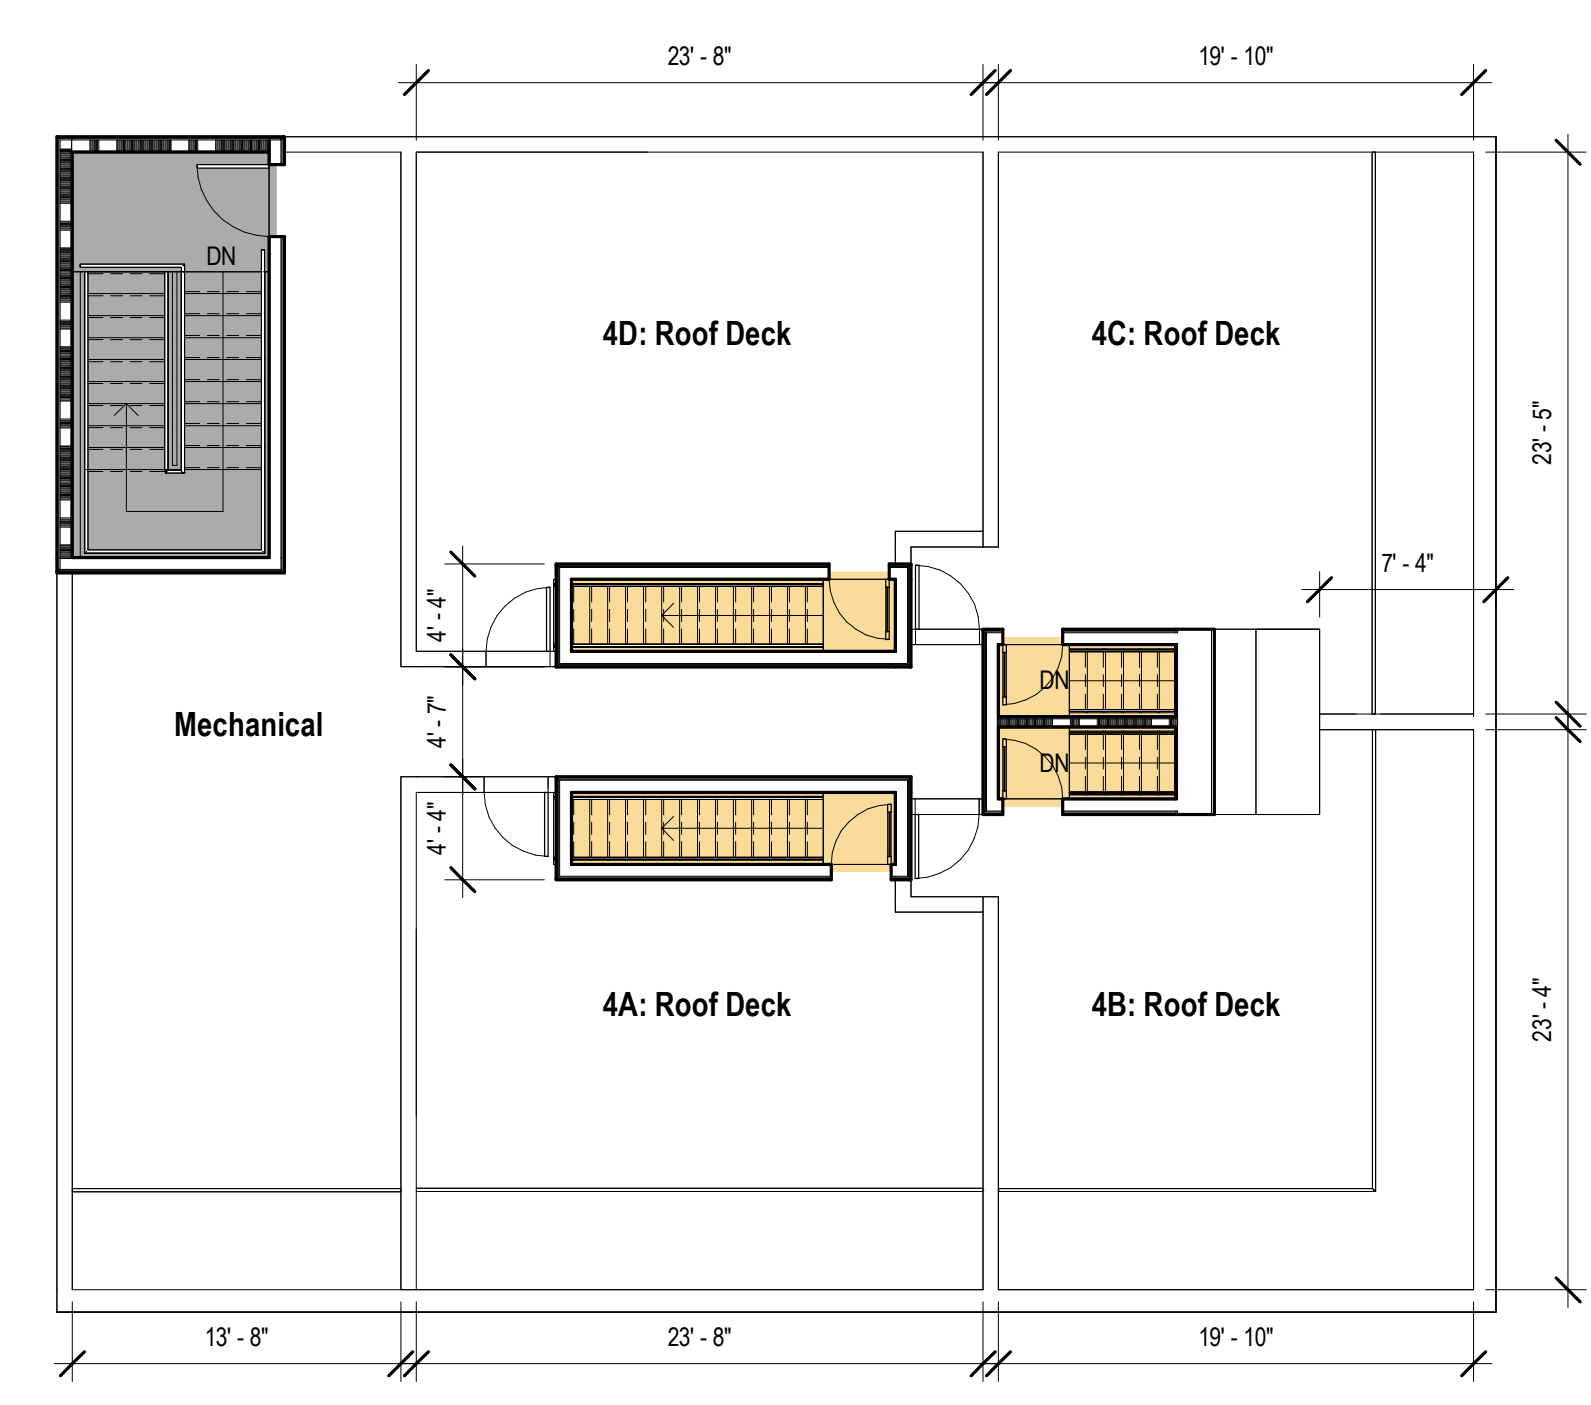

5 Pilot House  
1/8" = 1'-0"

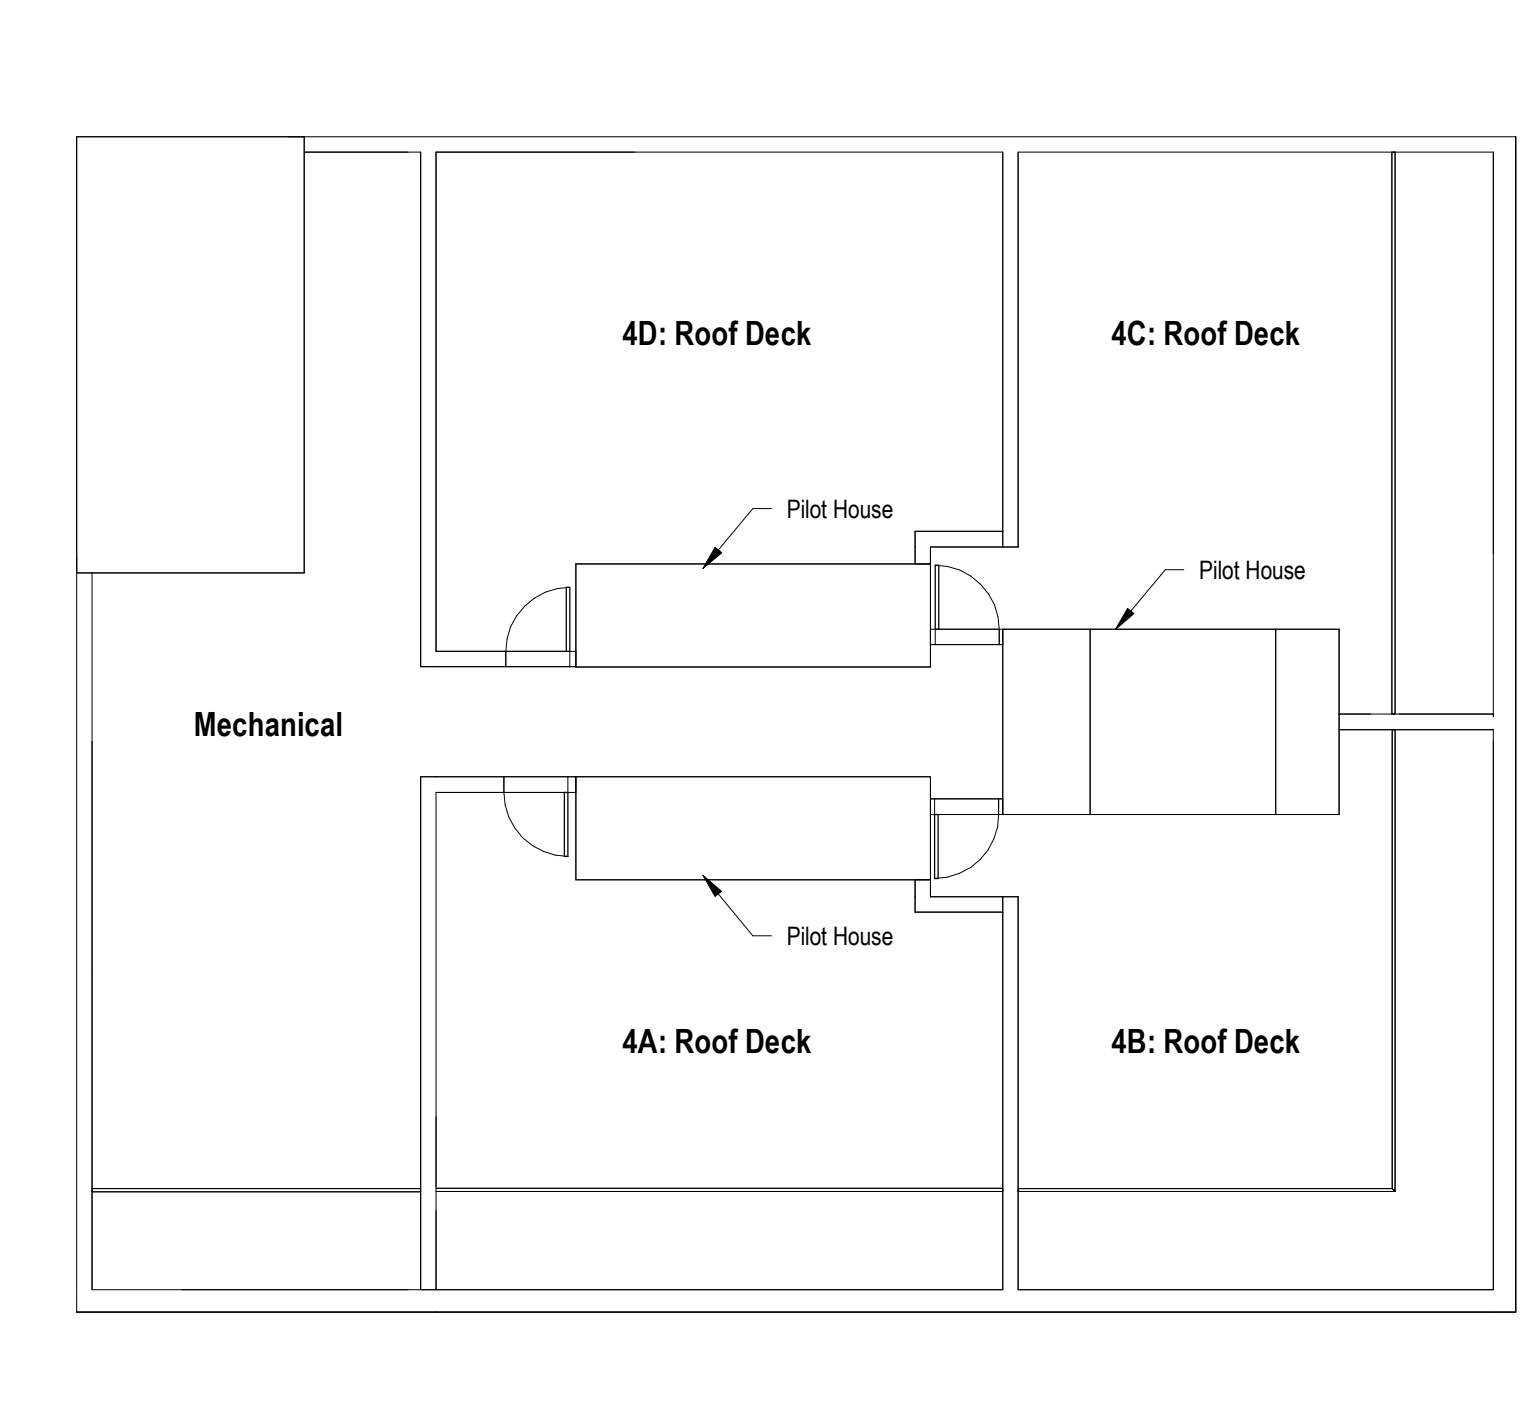

6 Roof  
1/8" = 1'-0"

If I am not 1" tall this drawing was not printed to scale

Copyright 2024, Toner Architects, Inc.