



Leake Engineering LLC
101 W. Eagle Road #189
Philadelphia, PA 19122
215-945-4437

STAMP



ADDRESS


1453 N. 4th St.
Philadelphia, PA 19122

DRAWN BY
John Laranjeira

ISSUE DATE
09/29/2021

SHEET NUMBER

SO 2

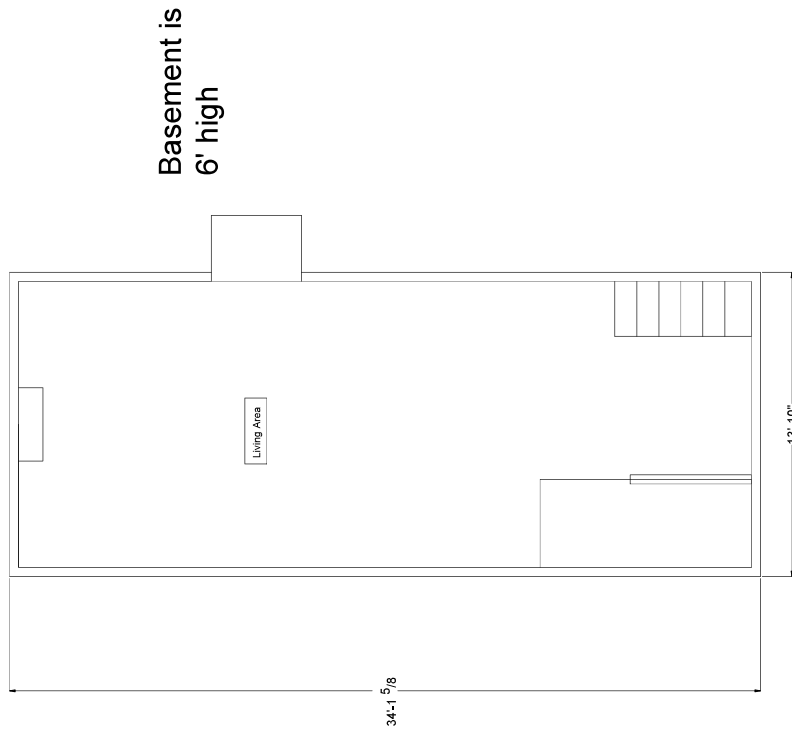

Unit 1 Basement

Scale: $\frac{3}{8}$ " = 1'



Leake Engineering LLC
 101 W Eagle Road #189
 Philadelphia, PA 19105
 215-985-4437

STAMP



ADDRESS

1453 N. 4th St.
 Philadelphia, PA 19122


DRAWN BY
 John Laranjeira

ISSUE DATE
 09/29/2021

SHEET NUMBER

SO 3

First Floor
 is 9' 4"
 high

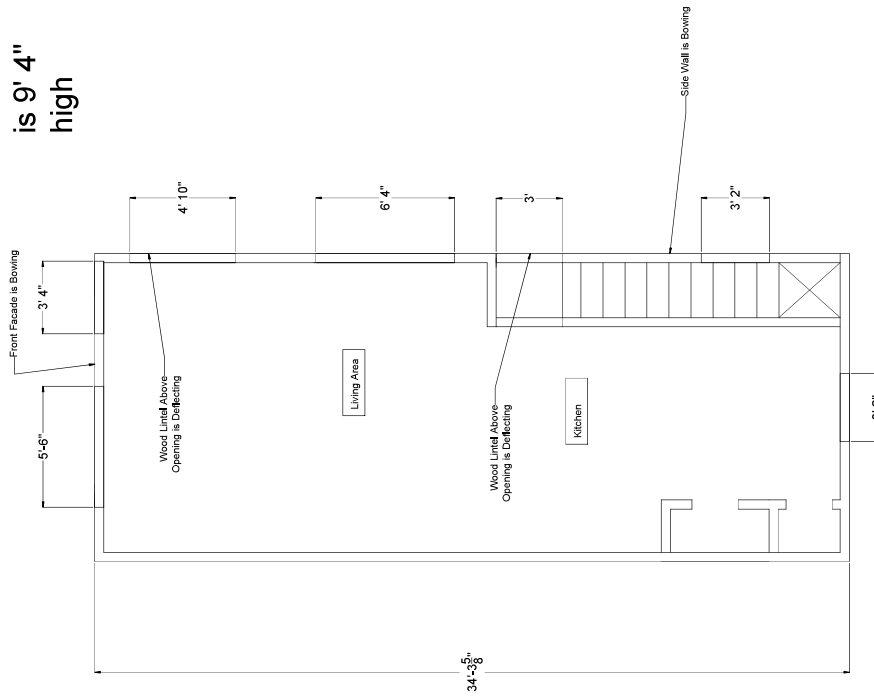

Unit 1 First Floor

Scale: 3/8" = 1'



Leake Engineering LLC
 101 W Eagle Road #189
 Philadelphia, PA 19125
 215-945-4437

STAMP




ADDRESS
 1453 N. 4th St.
 Philadelphia, PA 19122

DRAWN BY
 John Laranjeira

ISSUE DATE
 09/29/2021

SHEET NUMBER

SO 4

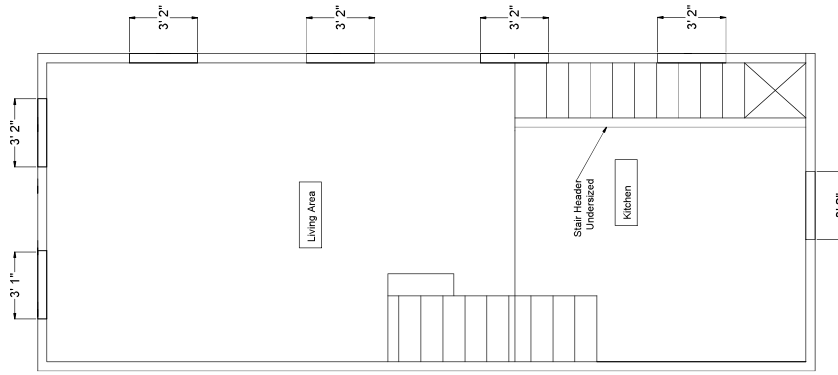

Second Floor is 8' High

Unit 2 Second Floor

Scale: $\frac{3}{8}$ " = 1'



Leake Engineering LLC
 101 W. Eagle Road #189
 Philadelphia, PA 19122
 215-945-4437

STAMP



ADDRESS


1453 N. 4th St.
 Philadelphia, PA 19122

DRAWN BY
 John Laranjeira

ISSUE DATE
 09/29/2021

SHEET NUMBER

SO 5

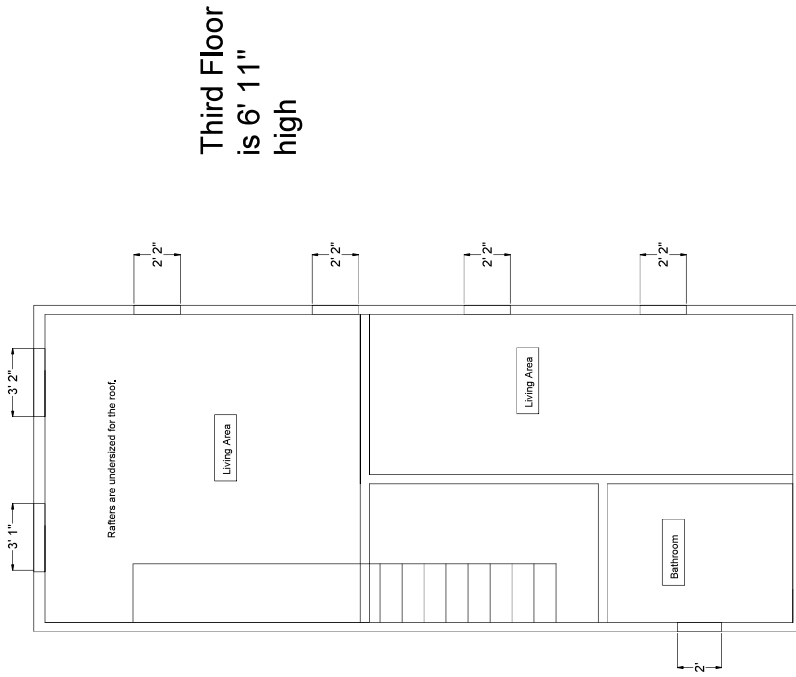

**Third Floor
 is 6' 11"
 high**

Unit 2 Third Floor

Scale: 3/8" = 1'